


Architectural floor plan of a bathroom (PRZEDSIONEK). The plan shows a rectangular room with a central door (DW1) and a window (DW1). The room is labeled "PRZEDSIONEK" and "4,3 płytki gres". The dimensions are as follows:

- Overall width: 300 (150 + 87.5 + 87.5)
- Overall height: 300 (125 + 175)
- Door (DW1) width: 87.5
- Door (DW1) height: 175
- Window (DW1) width: 150
- Window (DW1) height: 125
- Room area: 4,3
- Flooring: płytki gres

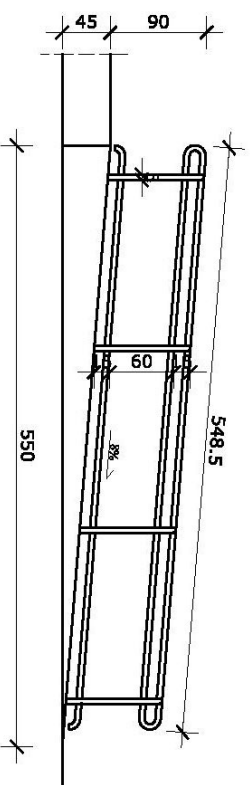

Technical drawing of a rectangular structure. The overall width is 180,50 and the overall height is 137. The top edge has a horizontal dimension of 160 from the left corner to the center, and 170 from the center to the right corner. The bottom edge has a horizontal dimension of 160 from the left corner to the center, and 170 from the center to the right corner. The left vertical edge has a height of 102 from the bottom corner to the top corner. The right vertical edge has a height of 102 from the bottom corner to the top corner. A slope of 8% is indicated on the right side.

"DOM-BUD" Suwałki		BRANŻA: ARCHITEKTURA
OBIEKT:	Adaptacja budynku na lokale mieszkalne,	STADIUM: PB NR RYS.:
ADRES:	ul. Dąwofabrycznej 10, 16-400 Suwałki - dz. Nr ew. 21 089, 21 090, 21 091 / 21 092/1	SKALA: 1:50
BRANŻA:	PROJEKTANT:	POSIADZ: dla nieposadowionych
ARCHITEKTURA	arch. Andrzej Hrońdowski	NR UPR. DATA
SPRAWIŁ: arch Bogdan Ciomochowicz	BR.-107/91	PODPIS