


Sk 116

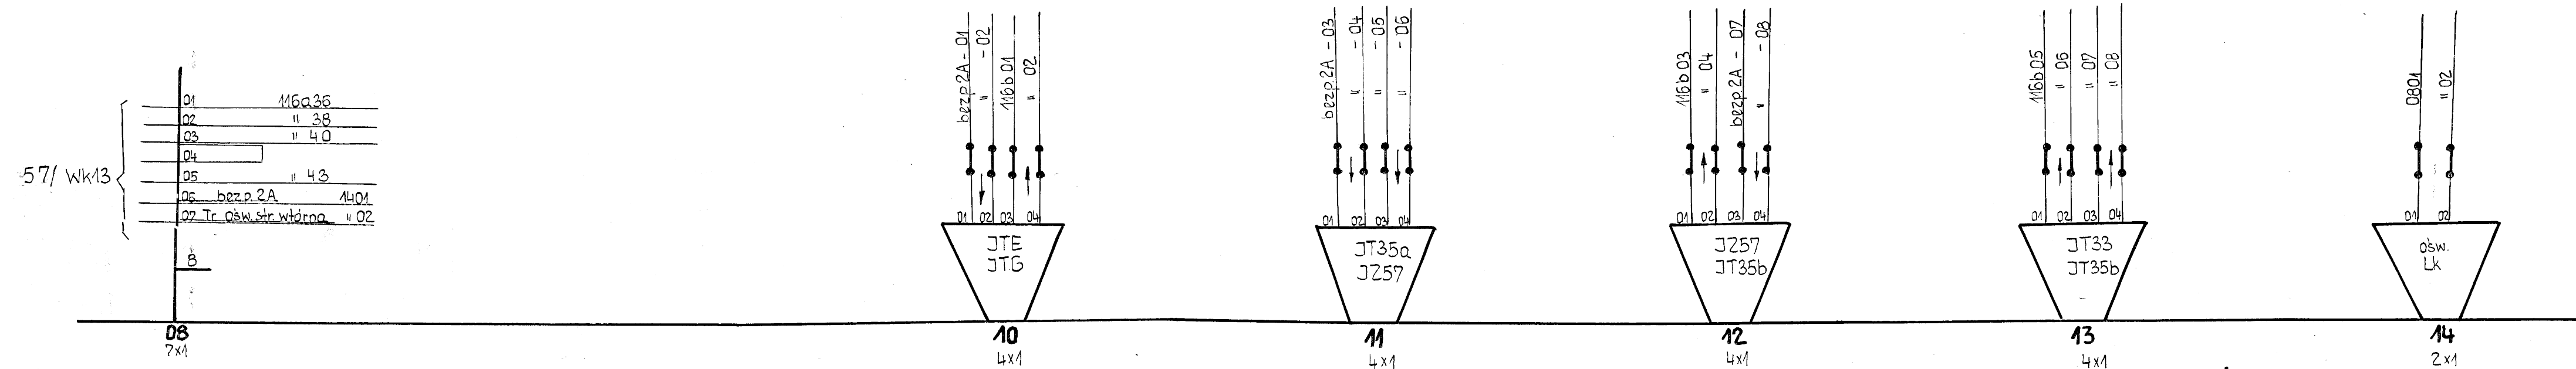

Sk112
Nast. LS

zop.	31	0101
zop.	32	" 02
33	0701	" 03
34	" 02	" 04
35	" 03	0201
36	0801	" 02
37		" 03
38	" 02	" 04
39		0301
40	" 03	" 02
41		" 03
42		" 04
43	" 05	" 05
44	bezp 4A - R	" 06
45	" - S	" 07
46	" - T	" 08
47	Tr. ośw. wsk. str. wtór.	" 09
48	" " " " " "	0401
49		" 02
50		" 03
51		" 04
52		" 05
53		" 06
54		" 07
55		" 08
56		" 09
57		0501
58		" 02
59		" 03
60		
61		
62		
63		
64		
65		
66		
67		
68		
69		
70		
71		
72		
73		
74		
75		
76		

01	1003
02	" 04
03	1201
04	" 02
05	1301
06	" 02
07	" 03
08	" 04
zop.	09
10	
11	
12	
13	
14	

ark. 39
CDOKP w W-wie ZZRiŁ. Nr. 5884

PRACOWNIA ZABEZPIECZENIA RUCHU KOL.

Nr zlec.	23024-13	Podpis	9.36m
Nazwa zlec.	St. Las Suwalski	Nr	K10
Rozszycie gł. kabl.	SK116	Nr	3323/73
Data	6.XI.73	Imię i nazwisko	Jan Sypulski
Projektował	Krzysztof Szczurko	Podpis	100%
Weryfikował	Krzysztof Szczurko	Podpis	100%
Sprawił	Jan Sypulski	Podpis	100%
Weryfikował	Jan Sypulski	Podpis	100%