


[illegible]

PIK: 0+033,72

Skala 1:100/100

- HUM. ISTN.= 1,35m2
- NASYP = 0,05m2
- WYKOP = 2,89m2

P.P. = 166,00

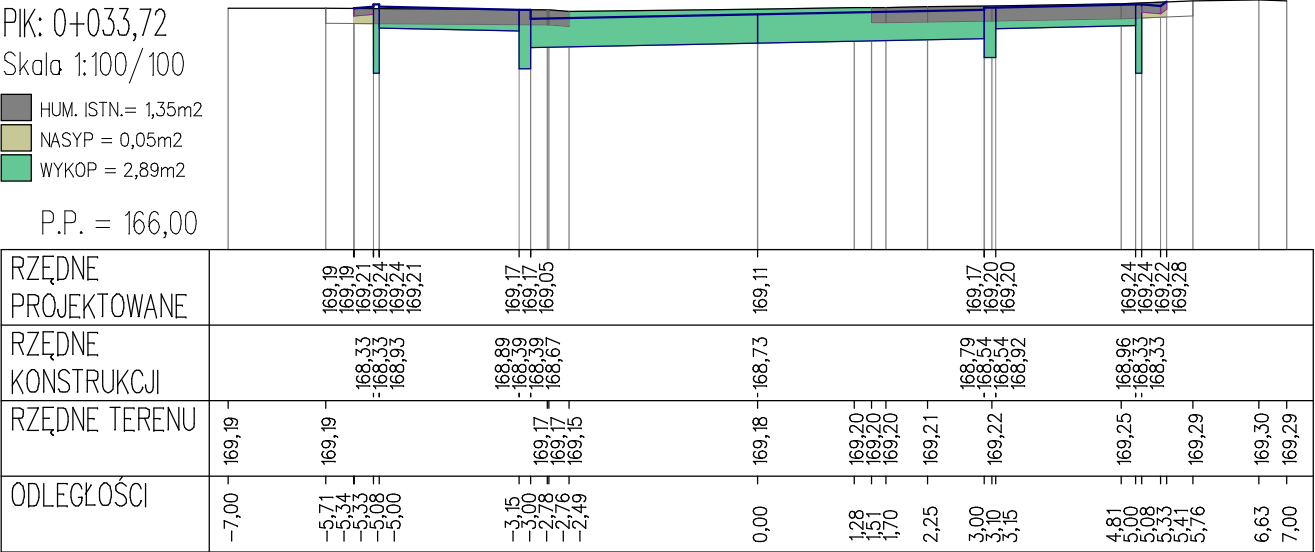


PIK: 0+053,72

Skala 1:100/100

- HUM. ISTN.= 1,58m2
- NASYP = 0,14m2
- WYKOP = 3,90m2

P.P. = 166,00

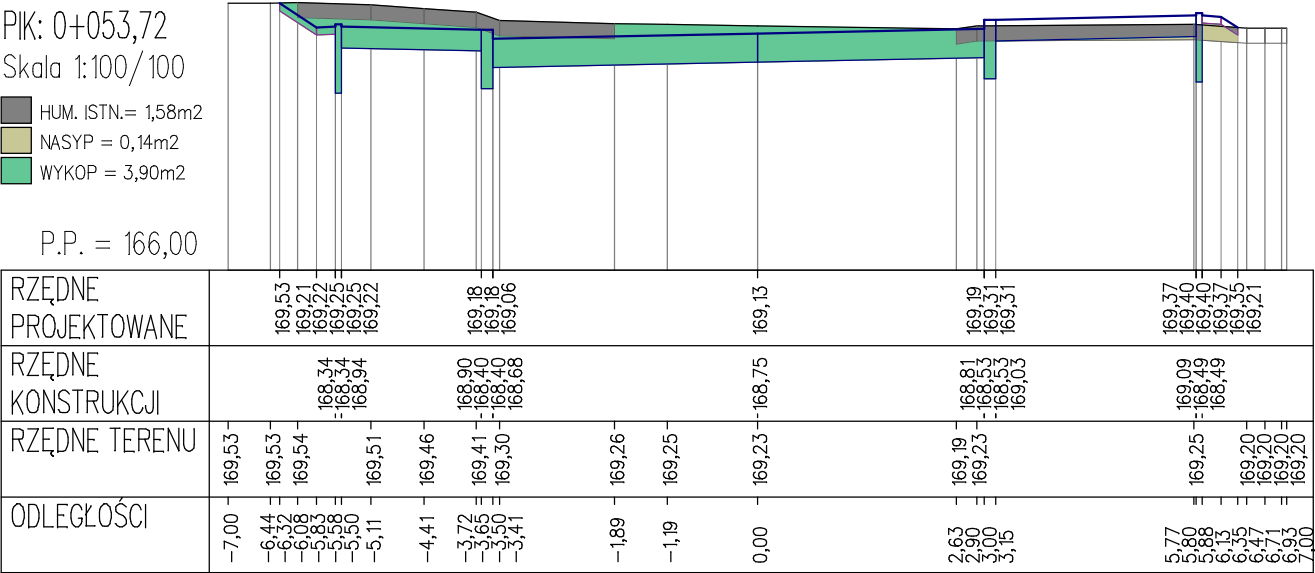




PIK: 0+120,00

Skala 1:100/100

- HUM. ISTN.= 2,49m2
- NASYP = 0,60m2
- WYKOP = 3,30m2

P.P. = 165,00

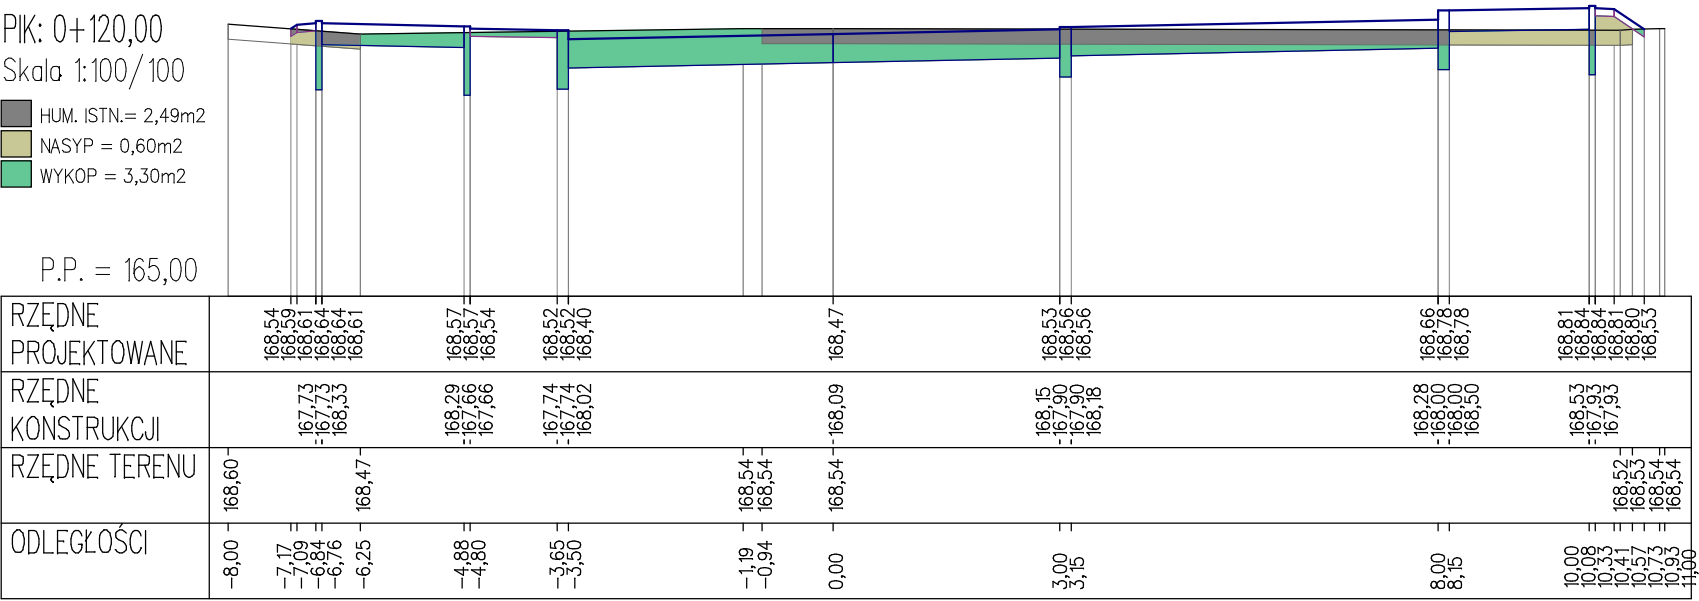


RZĘDNE PROJEKTOWANE	168,54 168,59 168,61 168,64 168,61 168,61	168,57 168,57 168,54	168,52 168,52 168,40	168,47	168,53 168,56 168,56	168,66 168,78 168,78	168,81 168,84 168,84 168,81 168,80 168,53
RZĘDNE KONSTRUKCJI	167,73 167,73 167,73 168,33	168,29 167,66 167,66	167,74 167,74 168,02	168,09	168,15 167,90 167,90 168,18	168,28 168,00 168,50	168,53 167,93 167,93
RZĘDNE TERENU	168,60 168,60 168,60 168,60 168,60 168,60	168,47 168,47 168,47 168,47	168,54 168,54 168,54	168,54	168,54 168,54 168,54	168,54 168,54 168,54	168,54 168,54 168,54 168,54 168,54 168,54
ODLEGŁOŚCI	-8,00 -7,17 -7,09 -6,84 -6,76 -6,25	-4,88 -4,80 -4,80	-3,65 -3,50 -3,50	-1,19 -0,94 0,00	3,00 3,15 3,15	8,00 8,15 8,15	10,00 10,06 10,33 10,41 10,57 10,73 10,93 11,00

PIK: 0+133,79

Skala 1:100/100


- HUM. ISTN.= 2,20m2
- NASYP = 0,15m2
- WYKOP = 4,99m2

P.P. = 165,00

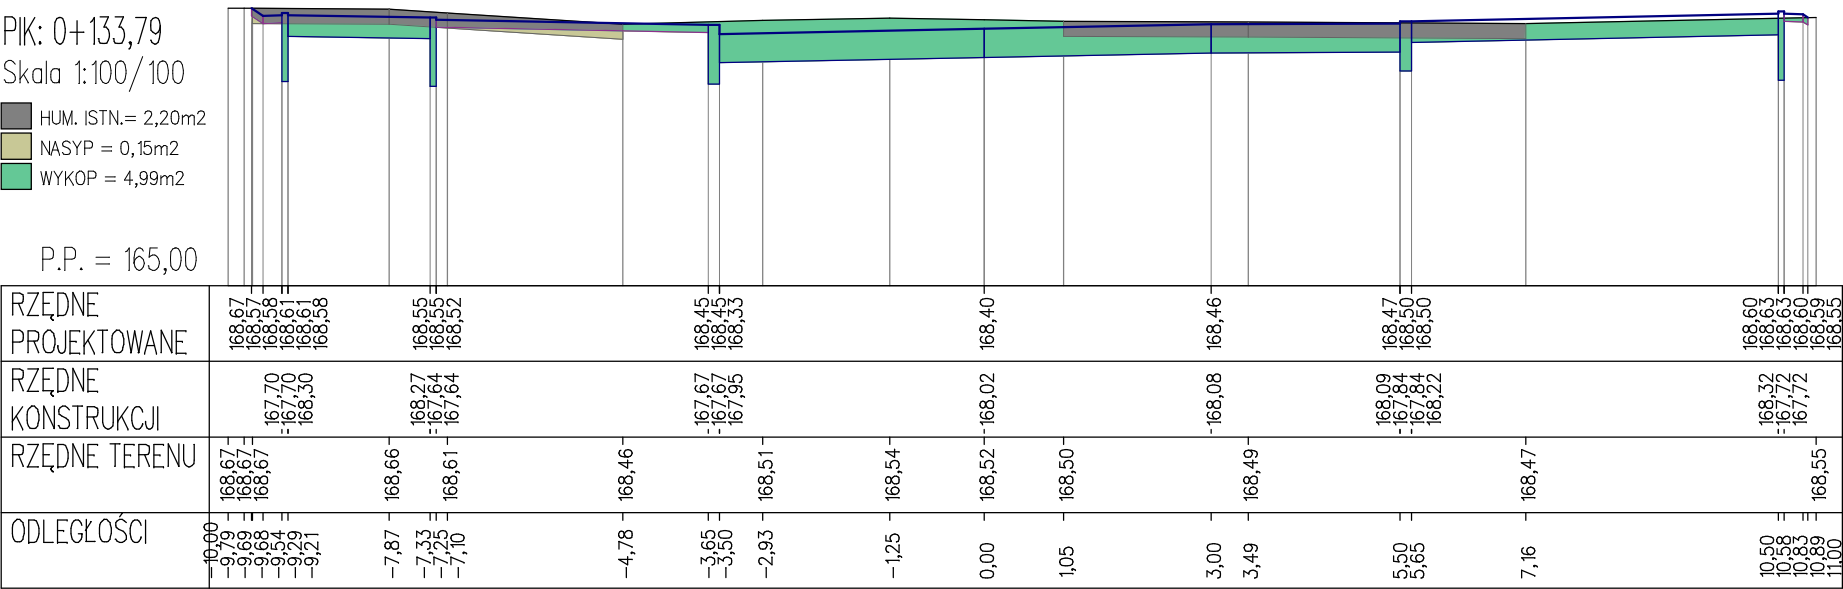


RZĘDNE PROJEKTOWANE	168,67 168,57 168,58 168,61 168,58 168,58	168,55 168,55 168,52	168,45 168,45 168,33	168,40	168,46	168,47 168,50 168,50	168,60 168,63 168,63 168,60 168,59 168,55
RZĘDNE KONSTRUKCJI	167,70 167,70 167,70 168,30	168,27 167,64 167,64	167,67 167,67 167,95	168,02	168,08	168,09 167,84 168,22	168,32 167,72 167,72
RZĘDNE TERENU	168,67 168,67 168,67 168,67 168,67 168,67	168,66 168,66 168,61 168,61	168,46 168,46 168,51	168,54	168,52	168,50	168,55 168,55 168,55 168,55 168,55 168,55
ODLEGŁOŚCI	-10,00 -9,79 -9,69 -9,68 -9,54 -9,29 -9,21	-7,87 -7,33 -7,25 -7,10	-4,78 -3,65 -3,50 -2,93	-1,25 0,00	1,05 3,00 3,49	5,50 5,65	7,16 10,50 10,58 10,83 10,89 11,00

PIK: 0+153,79  
Skala 1:100/100  
HUM. ISTN.= 1,30m2  
NASYP = 0,00m2  
WYKOP = 6,39m2  
P.P. = 165,00

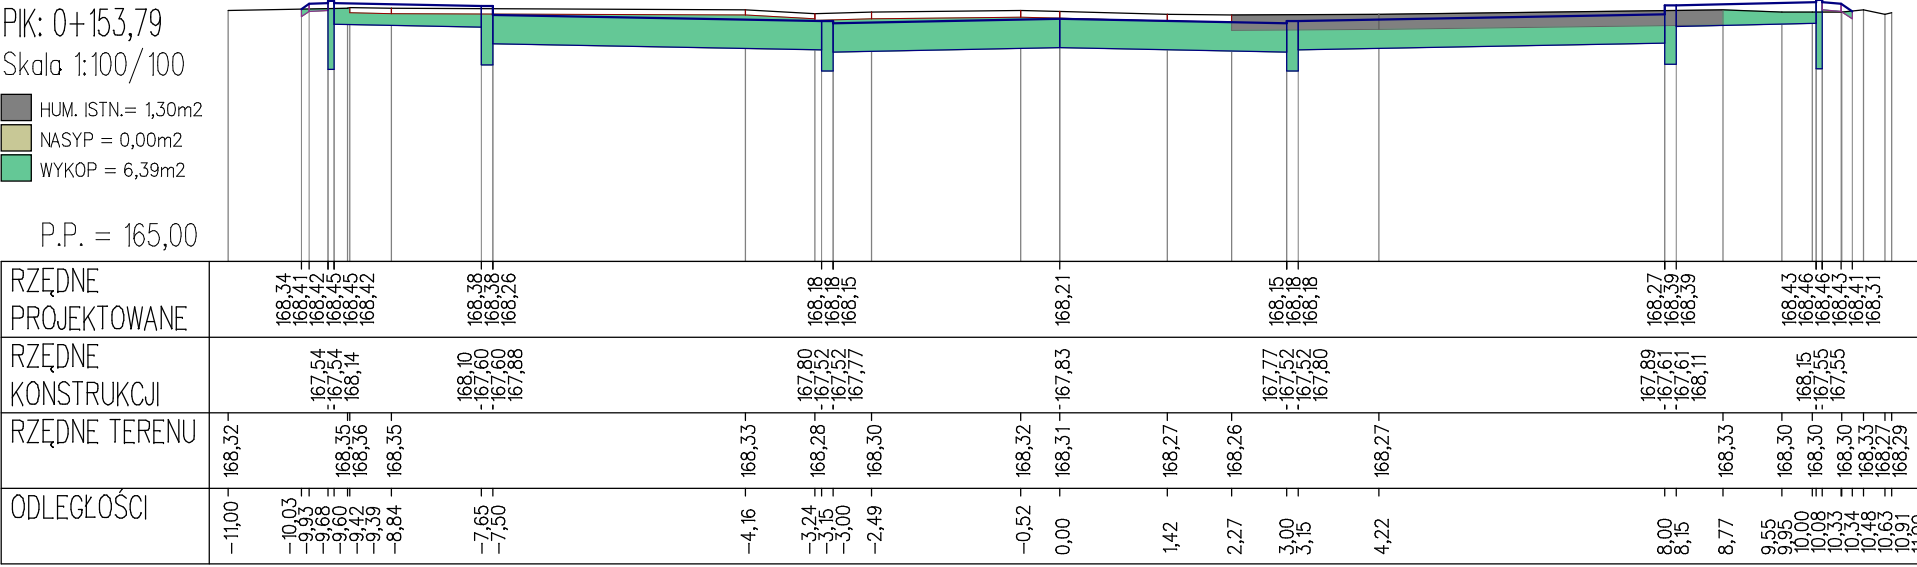

PIK: 0+175,00  
Skala 1:100/100  
HUM. ISTN.= 0,00m2  
NASYP = 0,00m2  
WYKOP = 5,41m2  
P.P. = 165,00

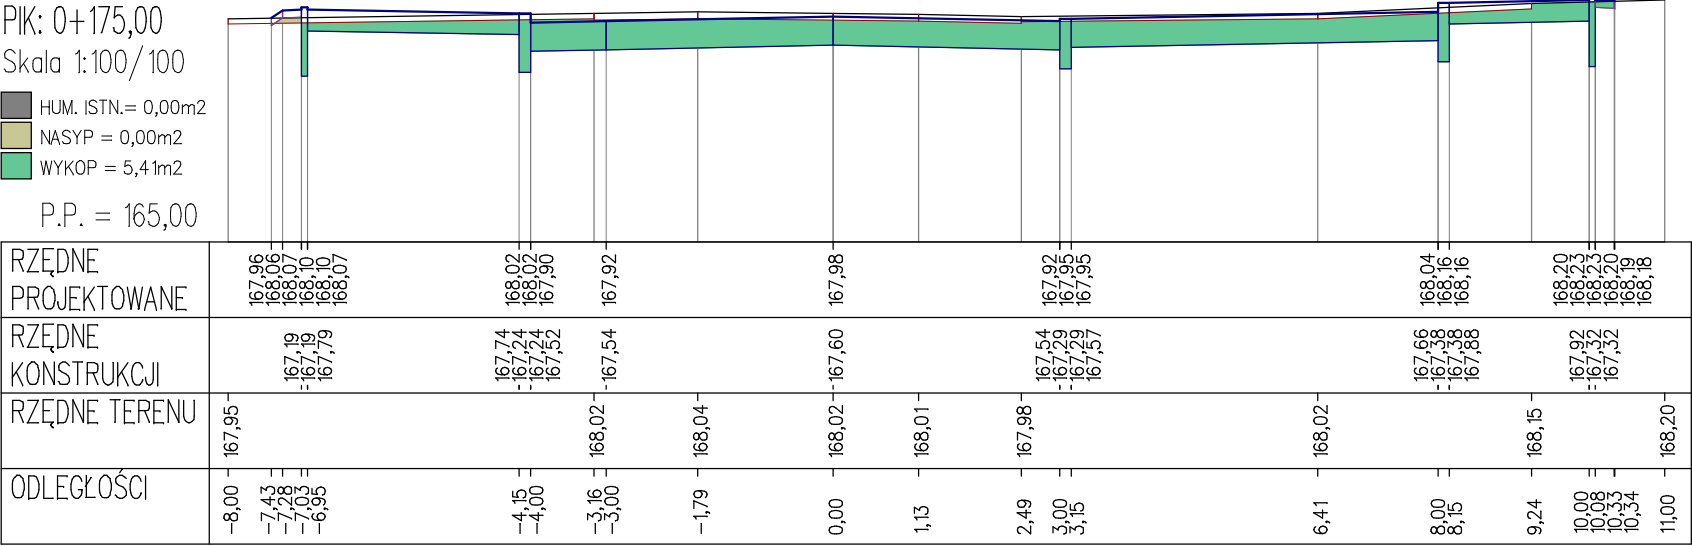


PIK: 0+200,00

Skala 1:100/100

- HUM. ISTN.= 1,62m2
- NASYP = 0,11m2
- WYKOP = 5,27m2

P.P. = 165,00

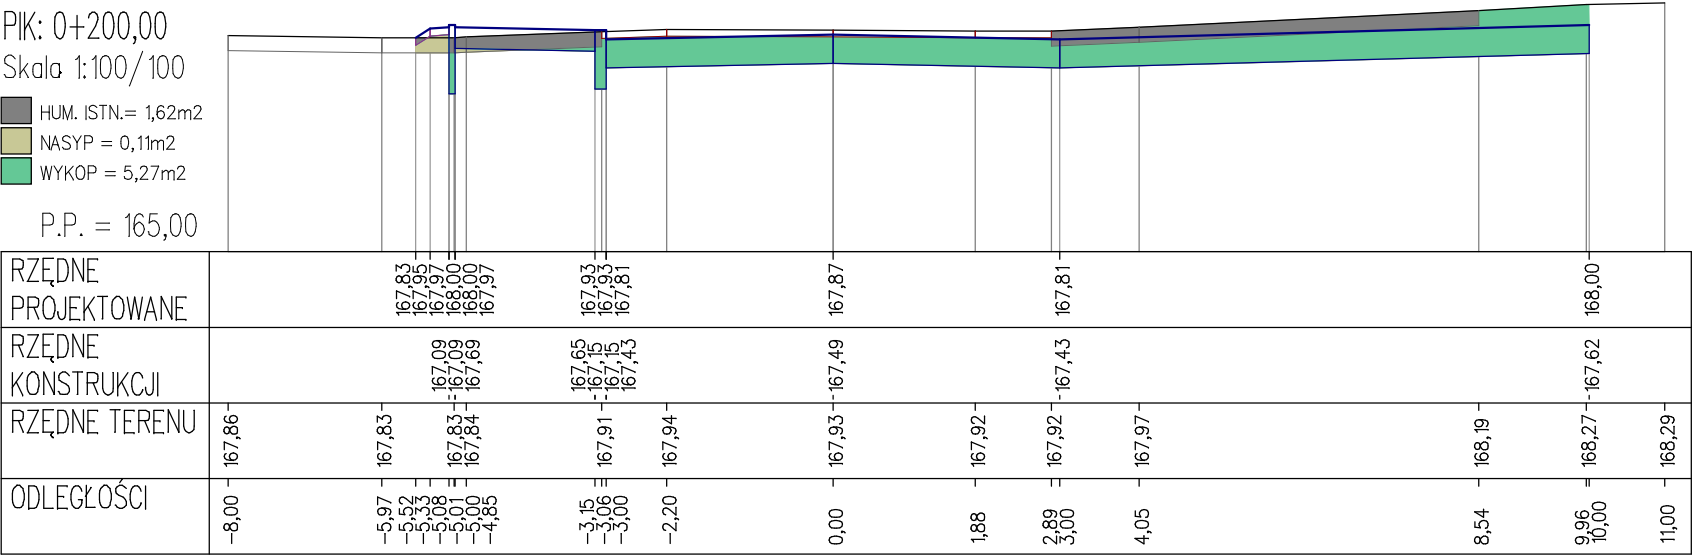

PIK: 0+225,00

Skala 1:100/100

- HUM. ISTN.= 0,98m2
- NASYP = 0,16m2
- WYKOP = 4,27m2

P.P. = 165,00

