

PIK: 0+003,00

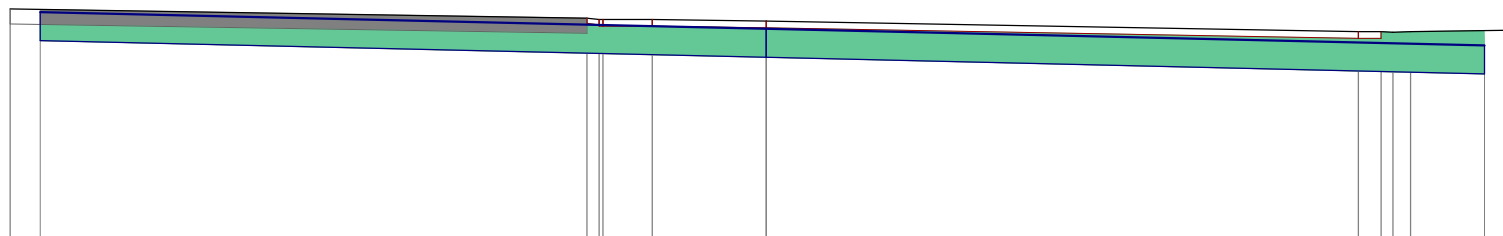
Skala: 1:100 / 100

■ HUM. ISTN.= 1,45m2

 NASYP = 0,00m2

WYKOP = 6,72m<sup>2</sup>

P.P. = 165,00

[illegible]

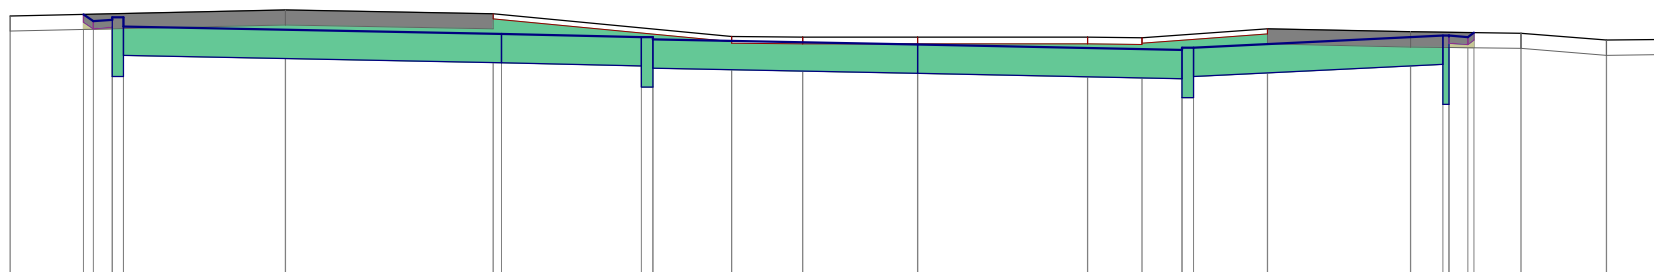
PIK: 0+012,00

Skala 1:100/100

■ HUM. ISTN.= 1,63m2

 NASYP = 0,00m2

P.P. = 165,00

[illegible]

PIK: 0+025,00

Skala: 1:100/100

HUM. ISTN.= 0,62m<sup>2</sup>  
 NASYP = 0,09m<sup>2</sup>  
 WYKOP = 5,16m<sup>2</sup>

P.P. = 165,00

RZĘDNE PROJEKTOWANE	168,61 168,67 168,69 168,69	168,53 168,53 168,50	168,43	168,36 168,39 168,39	168,55 168,55 168,54 168,50				
RZĘDNE KONSTRUKCJI	167,78 167,78 167,78 168,31	168,15 167,87 167,87 168,12	168,05	167,98 167,73 167,73 168,01	168,17 167,64 167,64 168,50				
RZĘDNE TERENU	168,60 168,58	168,64 168,64	168,65	168,48	168,58				
ODLEGŁOŚCI	-10,00 -9,65	-7,87 -7,98 -7,52 -7,45	-6,33 -5,58	-4,19 -3,65 -3,50 -2,82	-0,59 0,00 0,59	2,86 3,50 3,65 3,93	5,80	6,72 7,00 7,08 7,33 7,38	10,00

PIK: 0+047,00

Skala 1:100/100

HUM. ISTN.= 1,17m<sup>2</sup>  
 NASYP = 0,10m<sup>2</sup>  
 WYKOP = 5,27m<sup>2</sup>

P.P. = 165,00

RZĘDNE PROJEKTOWANE			168,78 168,91 168,92 168,92		168,84		168,80 168,80 168,77		168,70		168,63 168,66 168,66		168,81 168,81 168,80 168,84
RZĘDNE KONSTRUKCJI			168,01 168,01 168,54		168,46		168,42 168,14 168,39		168,32		168,25 168,00 168,28		168,43 167,90 167,90
RZĘDNE TERENU	168,90	168,89	168,78				168,87		168,81	168,77	168,76	168,91	168,79
ODLEGŁOŚCI	-12,00	-9,97	-8,39 -8,37 -8,18 -7,93 -7,85	-168,87	-5,65		-3,95 -3,65 -3,50 -2,91 -2,77	0,00	2,33	2,78	3,50 3,65	5,63 5,79	6,80 6,88 7,13 7,20