


PIK: 0+050,00

Skala 1:100/100

- HUM. ISTN.= 1,31m²
- NASYP = 0,43m²
- WYKOP = 1,69m²

P.P. = 166,00

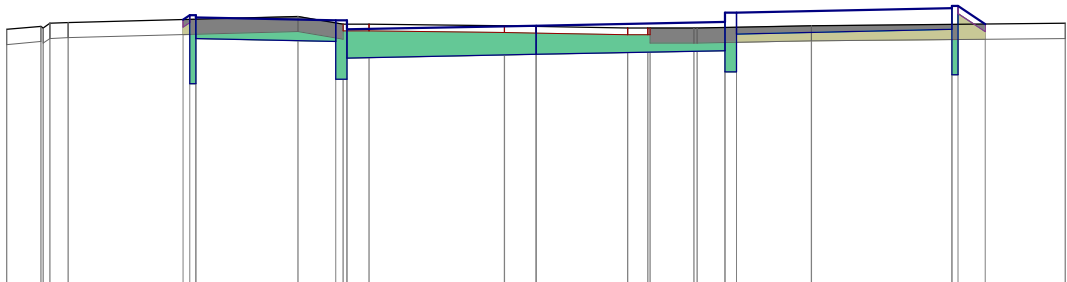


RZĘDNE PROJEKTOWANE	169,48 169,54 169,54 169,51	169,47 169,47 169,35	169,40	169,45 169,57 169,57	169,63 169,66 169,66 169,42
RZĘDNE KONSTRUKCJI	168,63 168,63 169,23	169,19 168,69 168,69 168,97	169,02	169,07 168,79 168,79 169,29	169,35 168,75 168,75
RZĘDNE TERENU	169,35 169,39 169,37 169,43 169,44	169,52 169,42 169,42	169,40 169,39	169,37 169,37 169,37 169,37	169,40
ODLEGŁOŚCI	-7,00 -6,55 -6,52 -6,43 -6,19	-3,15 -2,65 -2,65 -2,50 -2,21	-0,42 0,00	1,21 1,48 1,51 2,09 2,13 2,50 2,65	3,64

PIK: 0+059,30

Skala 1:100/100

- HUM. ISTN.= 0,40m²
- NASYP = 0,00m²
- WYKOP = 3,48m²

P.P. = 166,00

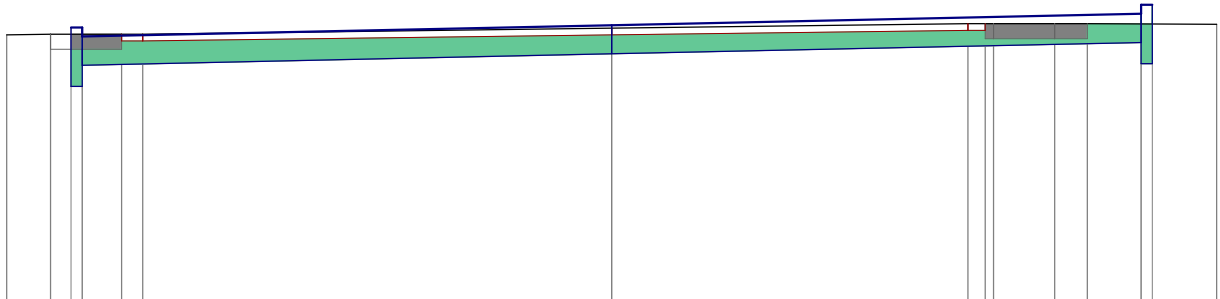

RZĘDNE PROJEKTOWANE	169,62 169,62 169,50	169,65	169,80 169,92 169,92
RZĘDNE KONSTRUKCJI	168,84 168,84 169,12	169,27	169,42 169,14 169,14
RZĘDNE TERENU	169,52 169,53 169,53	169,61	169,67 169,67 169,67
ODLEGŁOŚCI	-8,00 -7,42 -7,15 -7,00 -6,48 -6,20	0,00	4,71 4,94 5,05 5,86 6,29 7,00 7,15 8,00