

PRZEKROJE POPRZECZNE


ODCINEK O7 - O8

SKALA 1:100

0 km + 000

P wyk = 0,00 m²

P nas = 4,83 m²

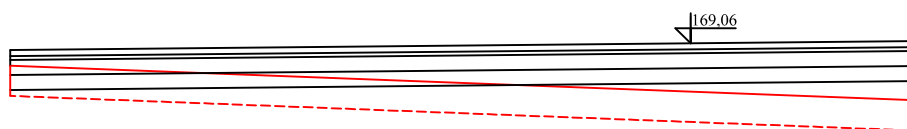

0 km + 018

P wyk = 2,87 m²


P nas = 2,64 m²



0 km + 041

P wyk = 1,51 m²

P nas = 0,29 m²

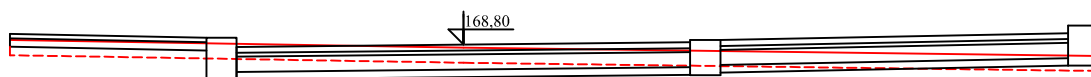

0 km + 056,50

P wyk = 1,84 m²

P nas = 0,67 m²

