

PRZEKROJE POPRZECZNE
ODCINEK P.O. - K.O.
SKALA 1:100

0 km + 007,5

P wyk = 9,75 m²
P nas = 0,30 m²




0 km + 025

P wyk = 7,66 m²
P nas = 0,36 m²




0 km + 049

P wyk = 8,70 m²
P nas = 1,24 m²

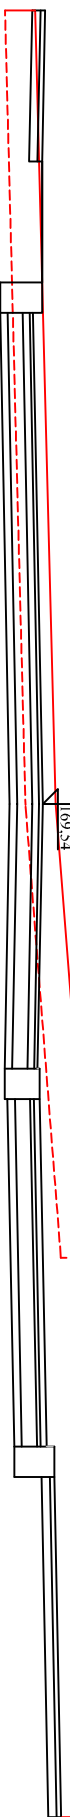

0 km + 070,77

P wyk = 5,13 m²
P nas = 1,13 m²

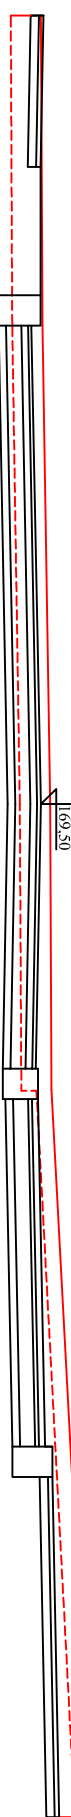


0 km + 088

P wyk = 3,58 m²
P nas = 1,27 m²



0 km + 114

P wyk = 6,91 m²
P nas = 0,76 m²

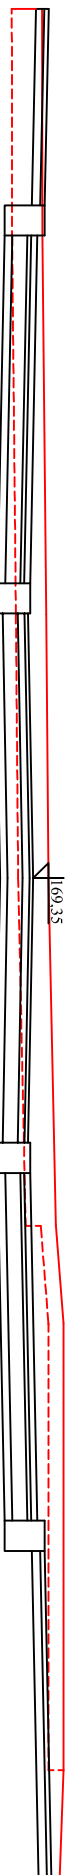

0 km + 131

P wyk = 5,02 m²
P nas = 0,54 m²



0 km + 165

P wyk = 5,52 m²
P nas = 0,56 m²



0 km + 182,37

P wyk = 2,87 m²
P nas = 1,50 m²

