


SZKIC PUNKTÓW WIERZCHOŁKOWYCH
ul. Staniszewskiego w Suwałkach
skala 1:2500

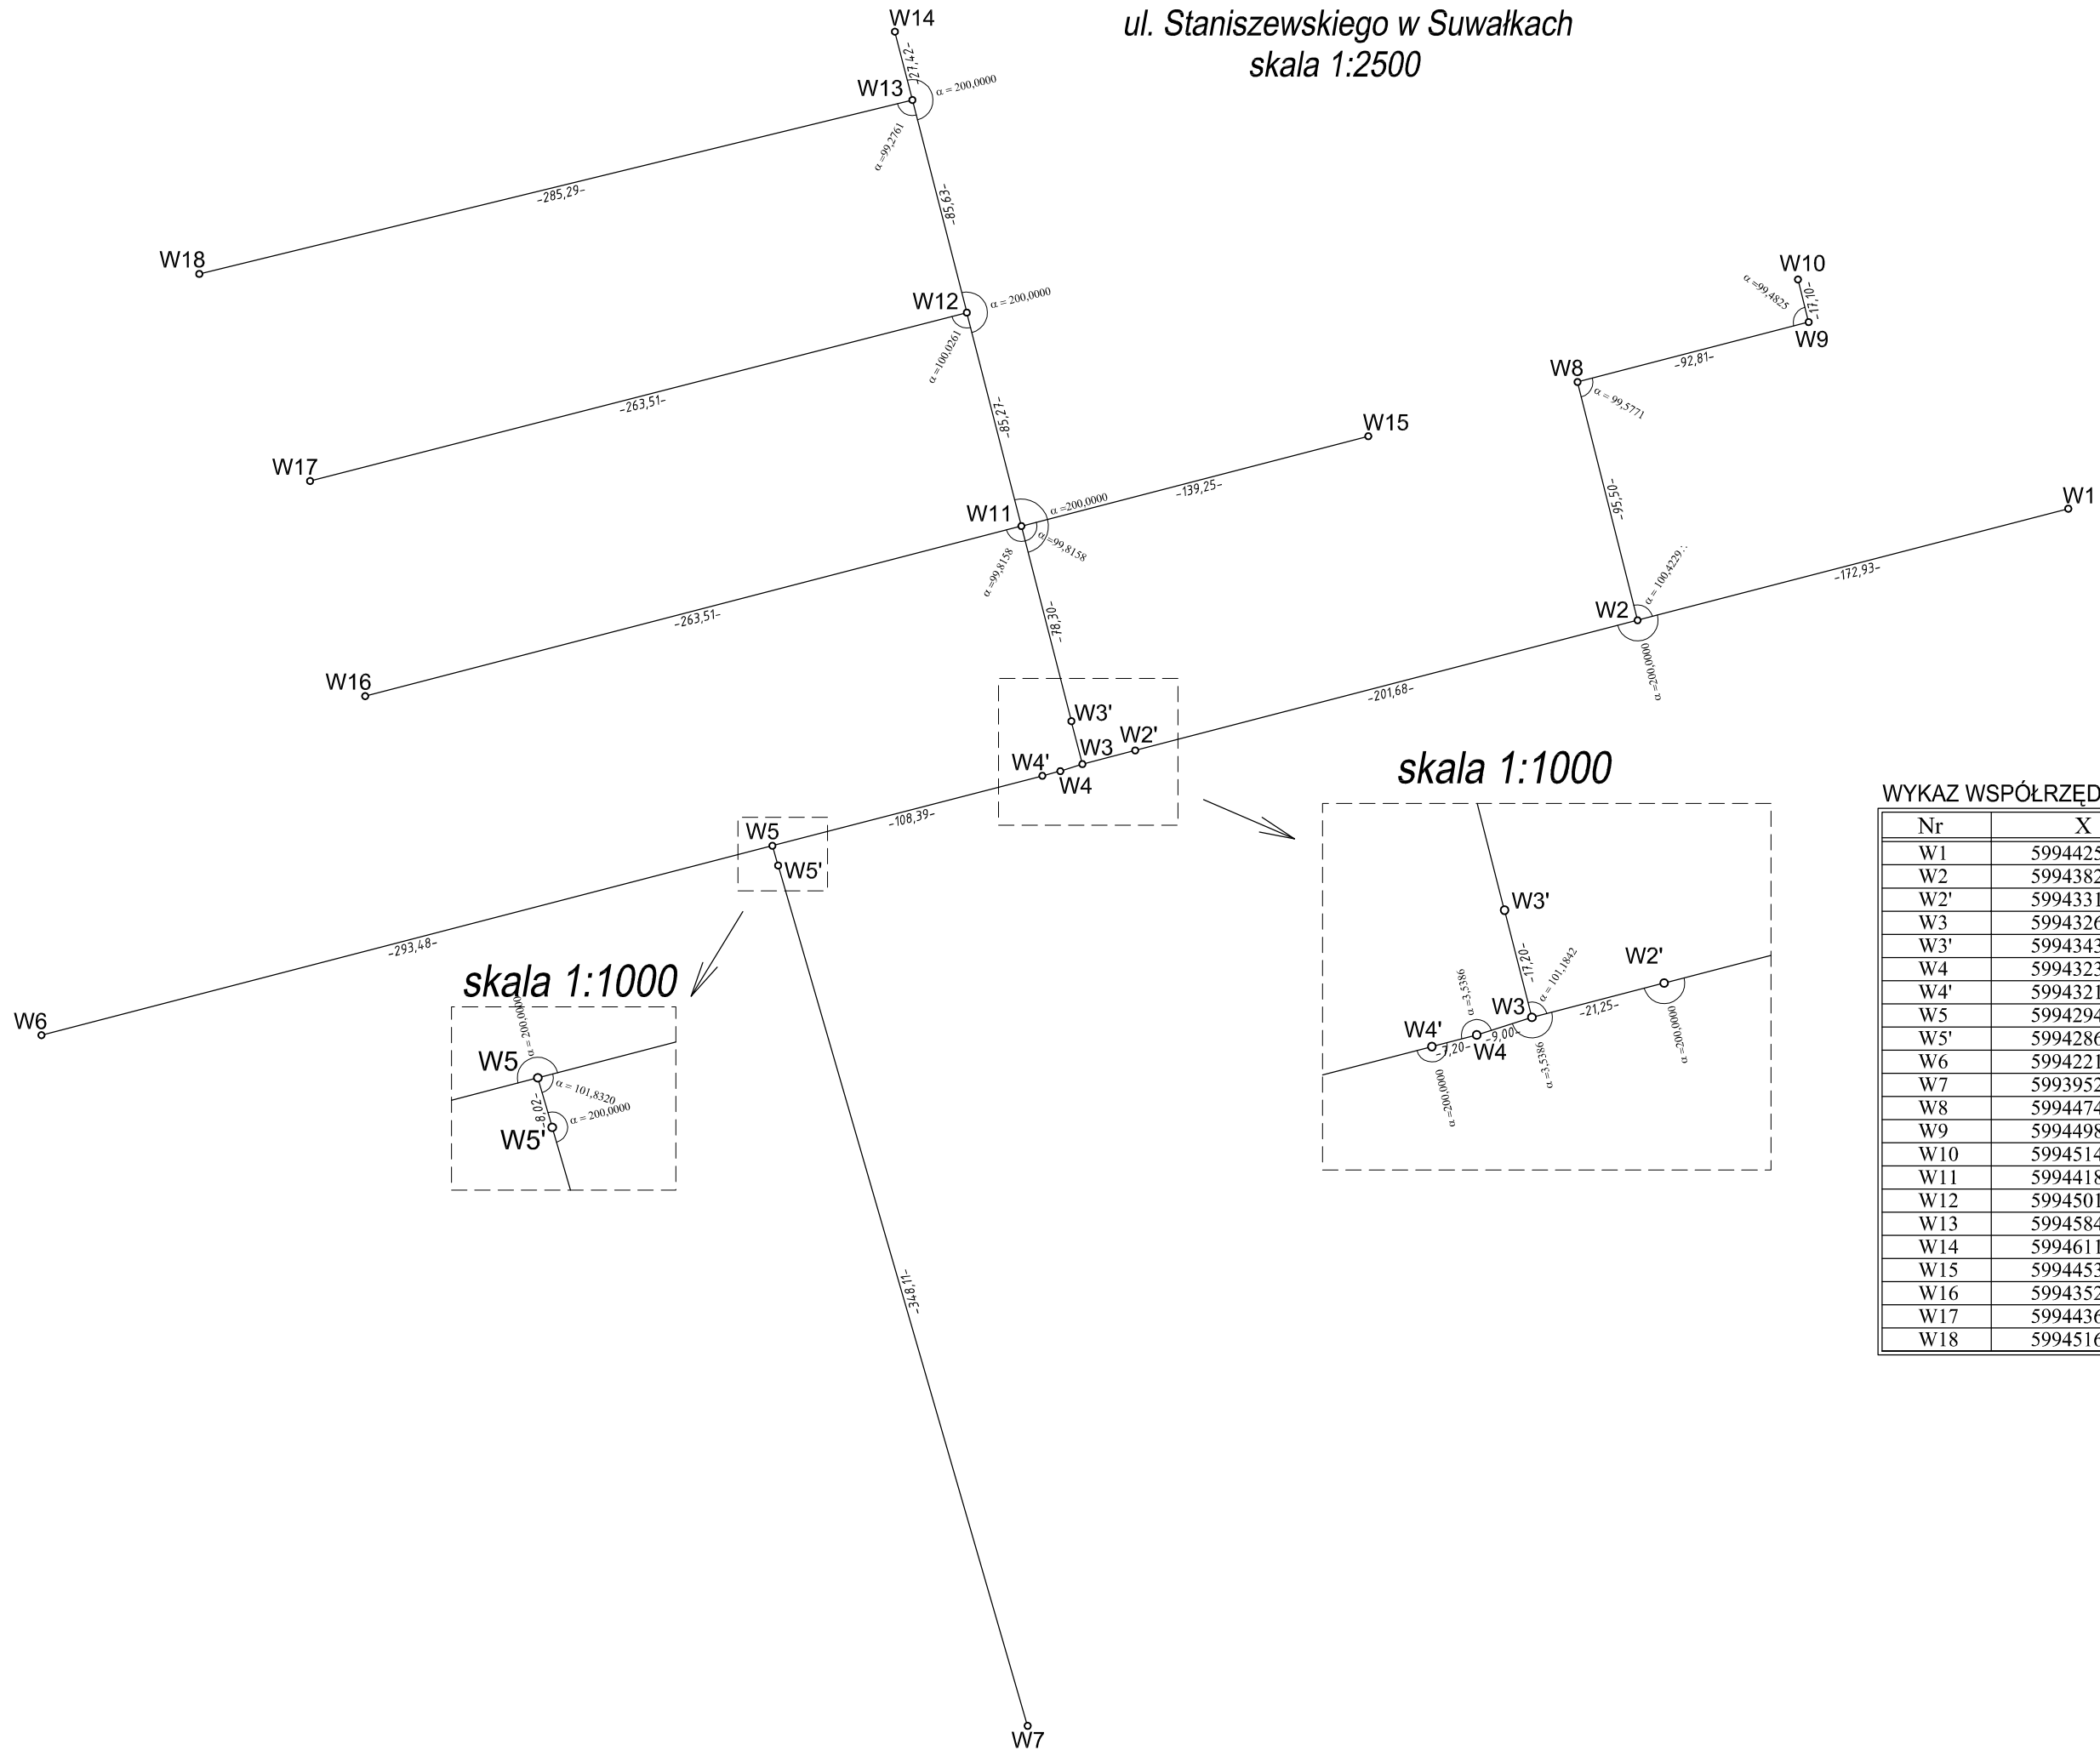

WYKAZ WSPÓŁRZĘDNYCH WIERZCHOŁKÓW

Nr	X	Y
W1	5994425.67	8431448.77
W2	5994382.30	8431281.36
W2'	5994331.73	8431086.13
W3	5994326.40	8431065.56
W3'	5994343.07	8431061.31
W4	5994323.66	8431056.99
W4'	5994321.86	8431050.02
W5	5994294.68	8430945.09
W5'	5994286.98	8430947.32
W6	5994221.08	8430660.99
W7	5993952.64	8431044.28
W8	5994474.91	8431258.03
W9	5994498.19	8431347.87
W10	5994514.77	8431343.72
W11	5994418.92	8431041.88
W12	5994501.87	8431020.65
W13	5994584.48	8430999.50
W14	5994611.05	8430992.70
W15	5994453.84	8431176.68
W16	5994352.84	8430786.79
W17	5994436.43	8430765.39
W18	5994516.91	8430722.33