



P.P.=165.00


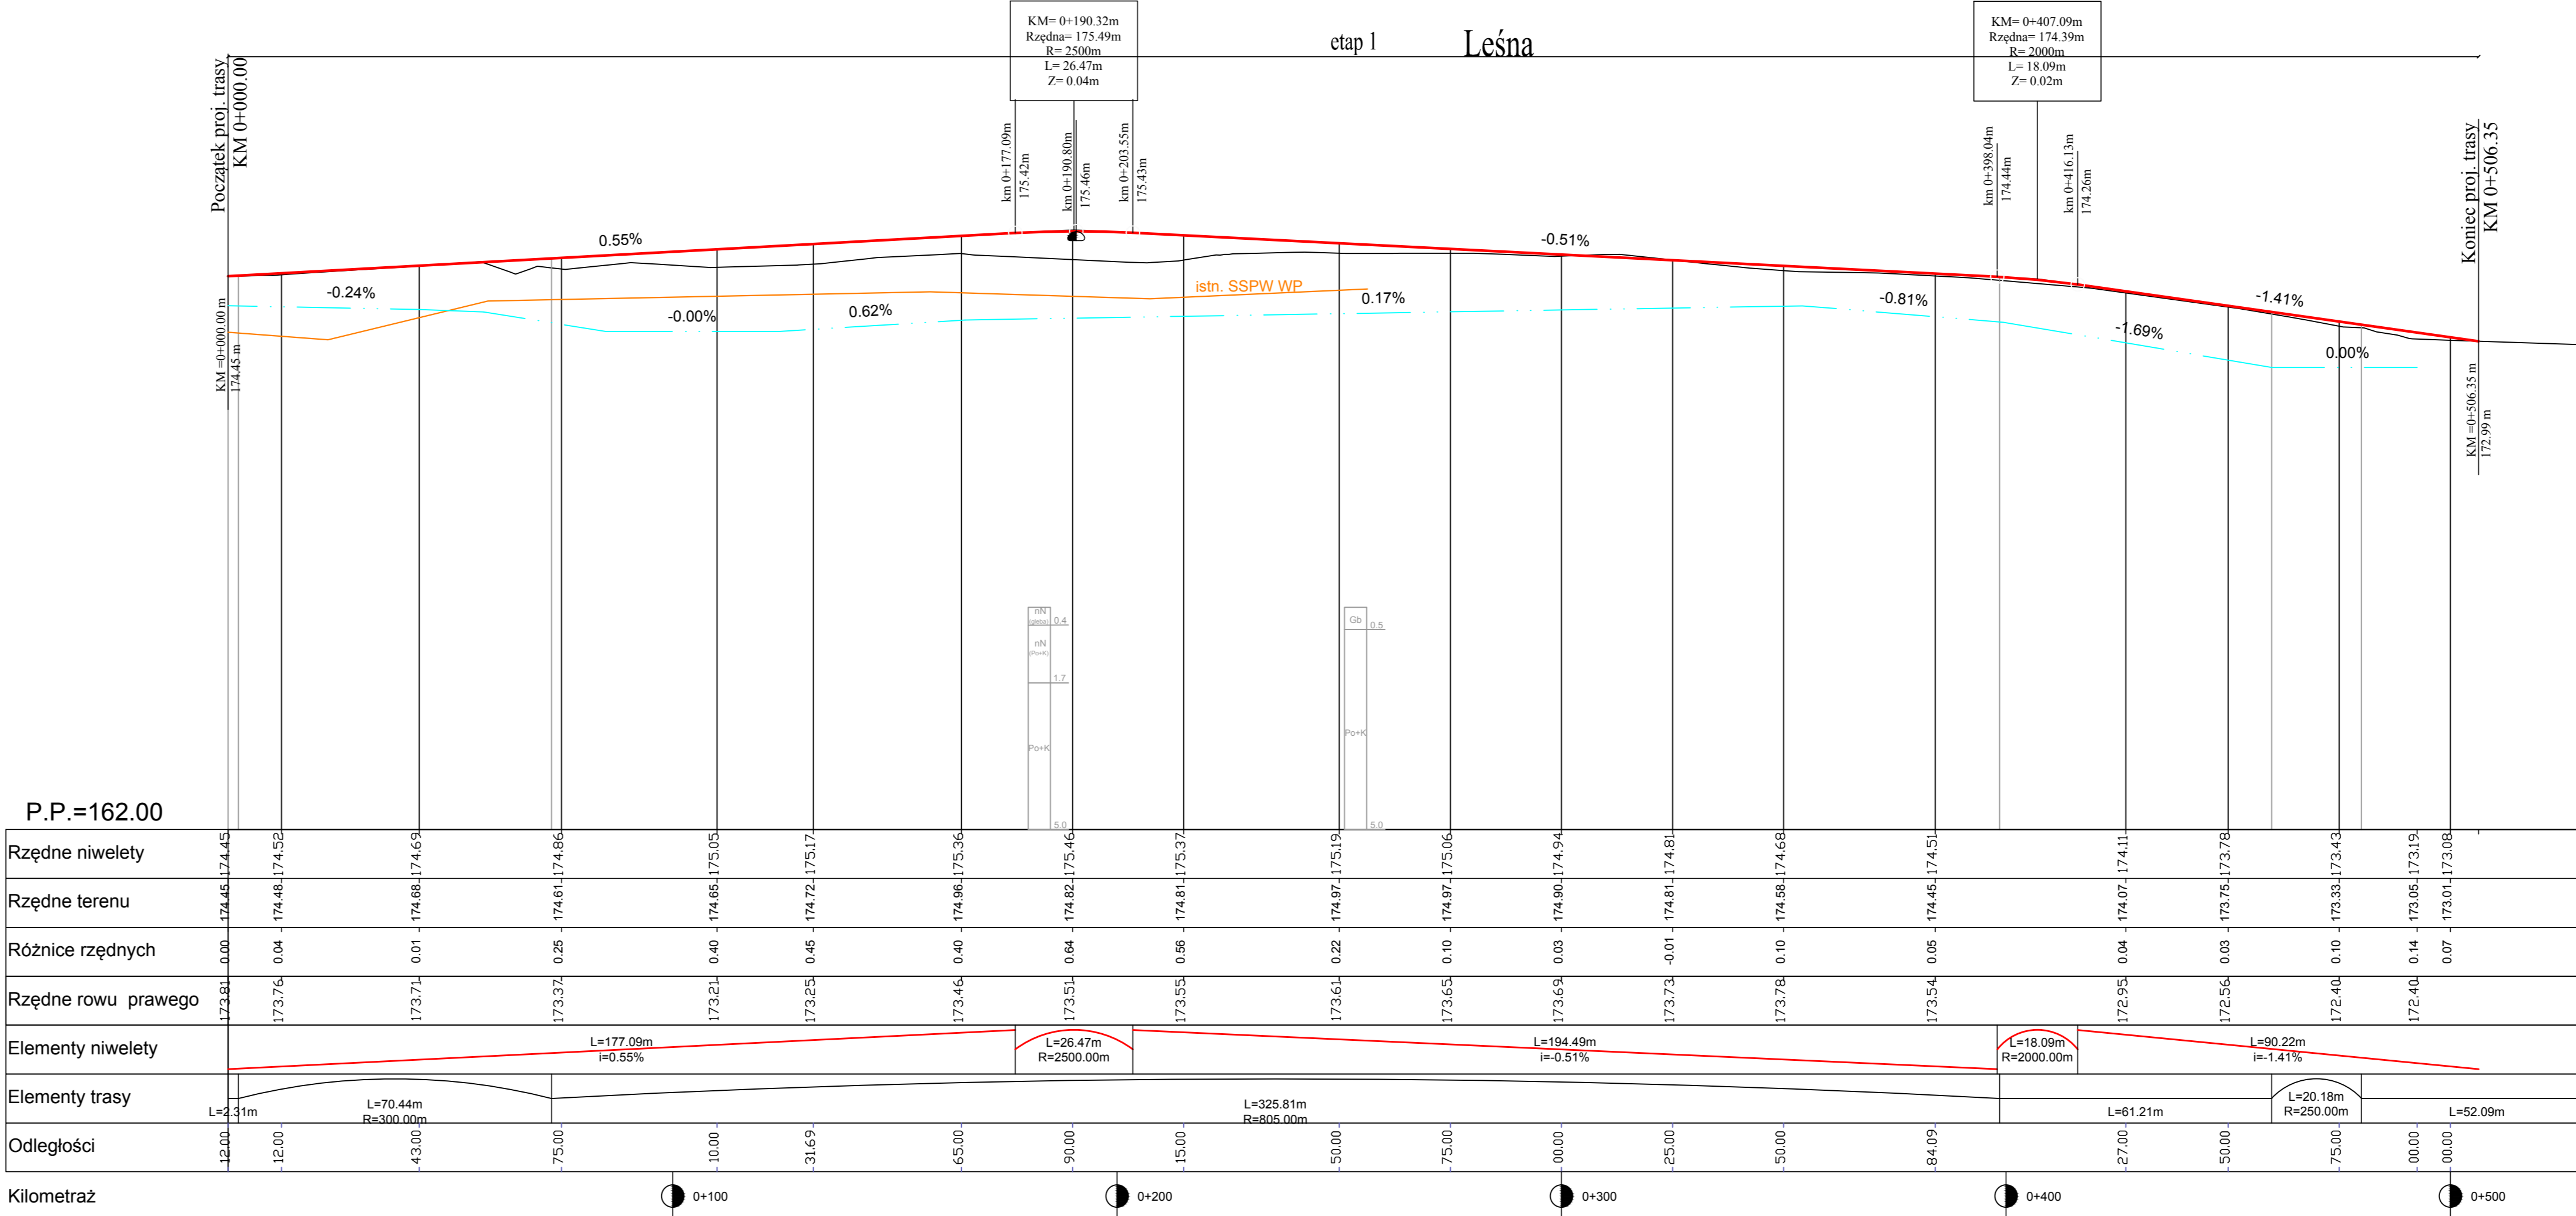

P.P.=162.00


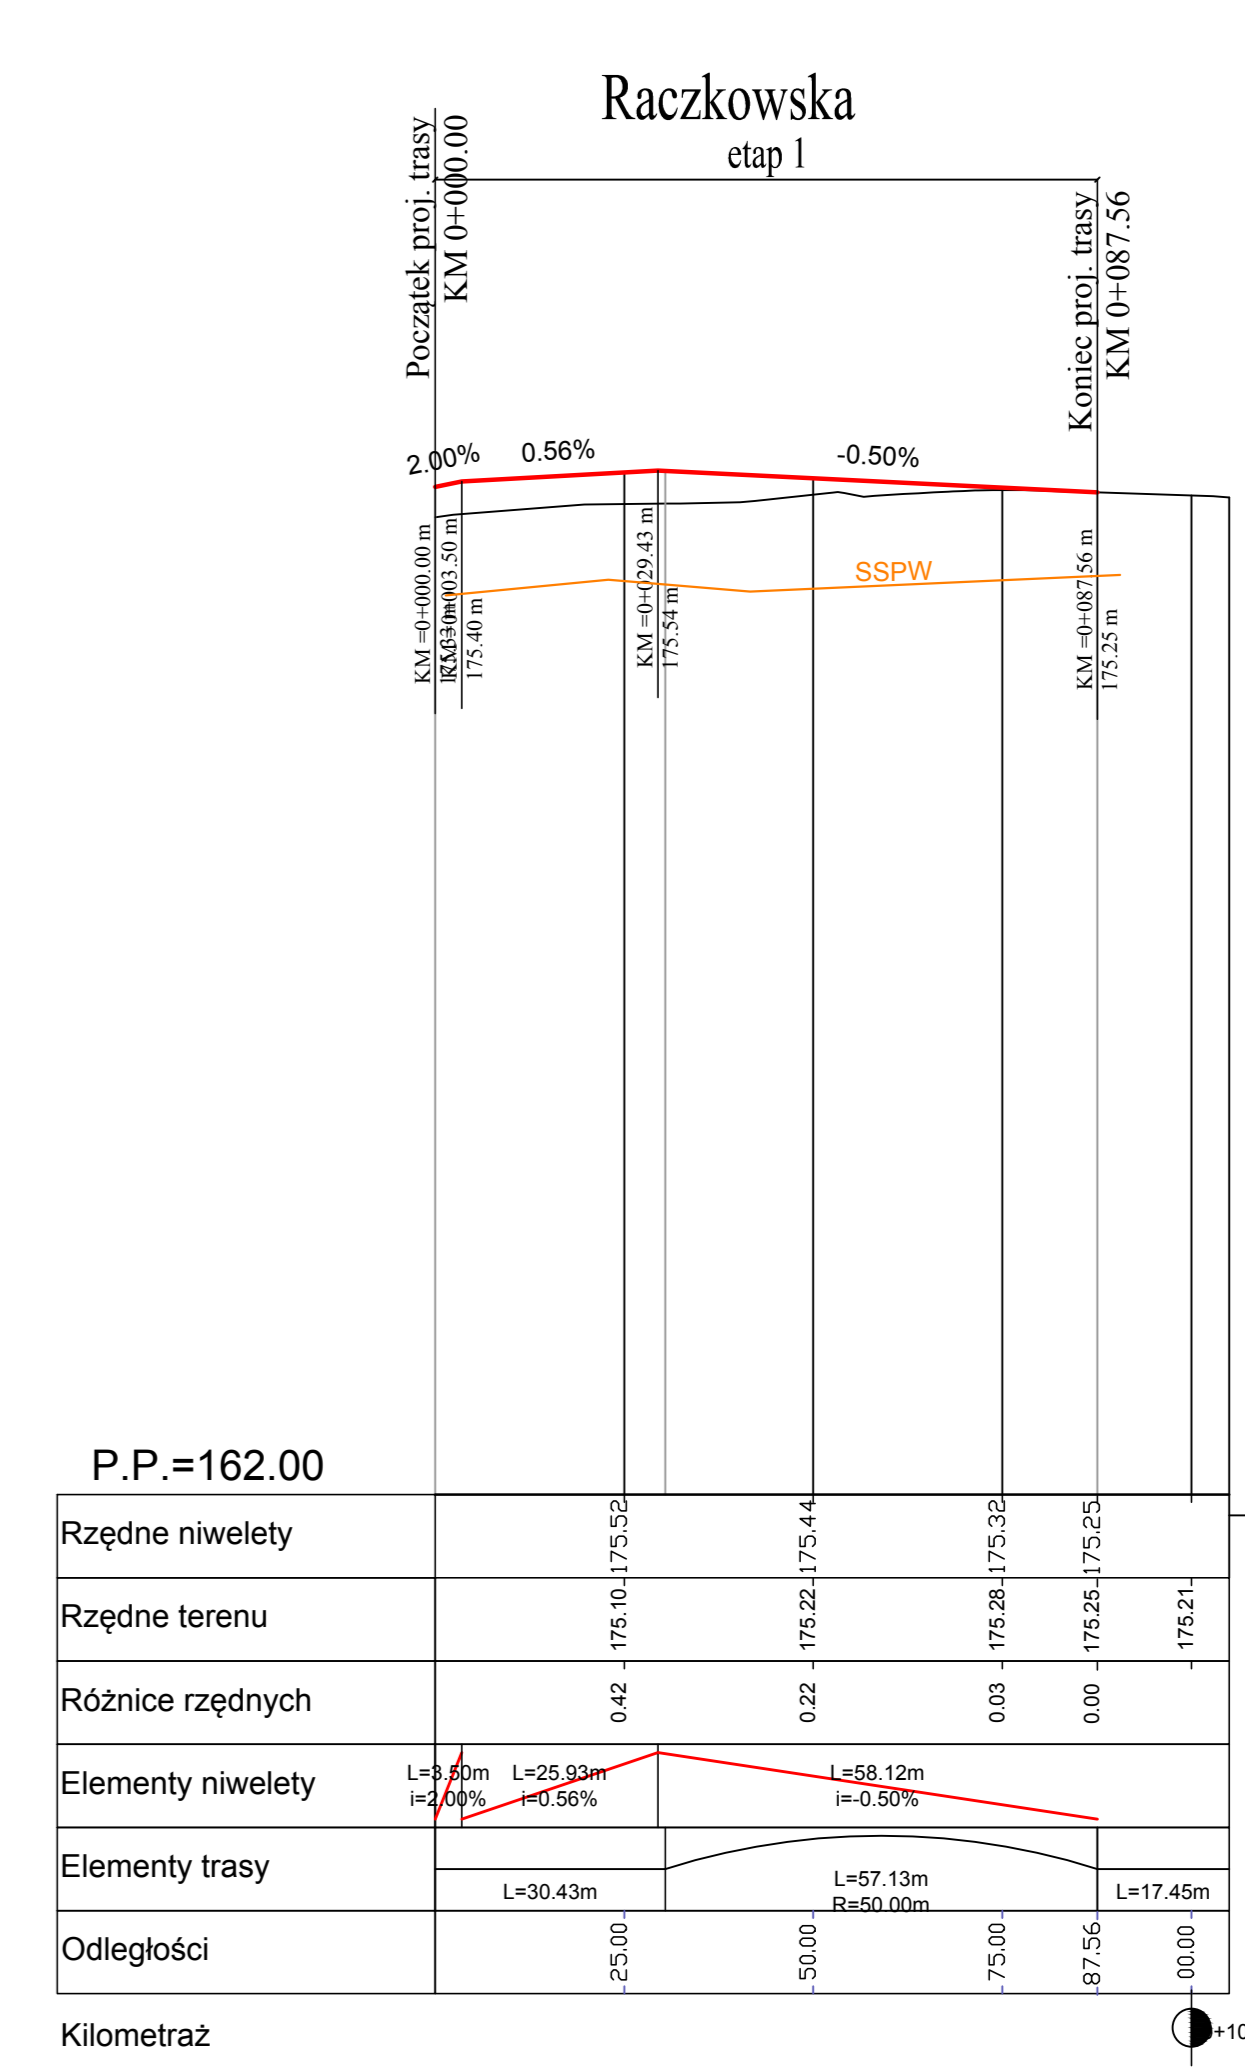

P.P.=162.00


**SBKIM**      **Wojciech Grzybowski**  
ul. Kołodziejska 25c, 15-256 Białystok  
tel. 509898001, e-mail: sbkim@o2.pl  
NIP 5431703105, REGON 368771896

Stadium: **P.W.**      Nazwa rysunku: **Profile podłużne**      Rysunek nr: **4**

Skala: **1:100/1000**      Data: **20.09.2018**

Opracował: **BRANŻA DROGOWA**

mgr inż. Wojciech Grzybowski      mgr inż. Rafał Lupa