


PK. 0,00

Skala: 1:100/1:100

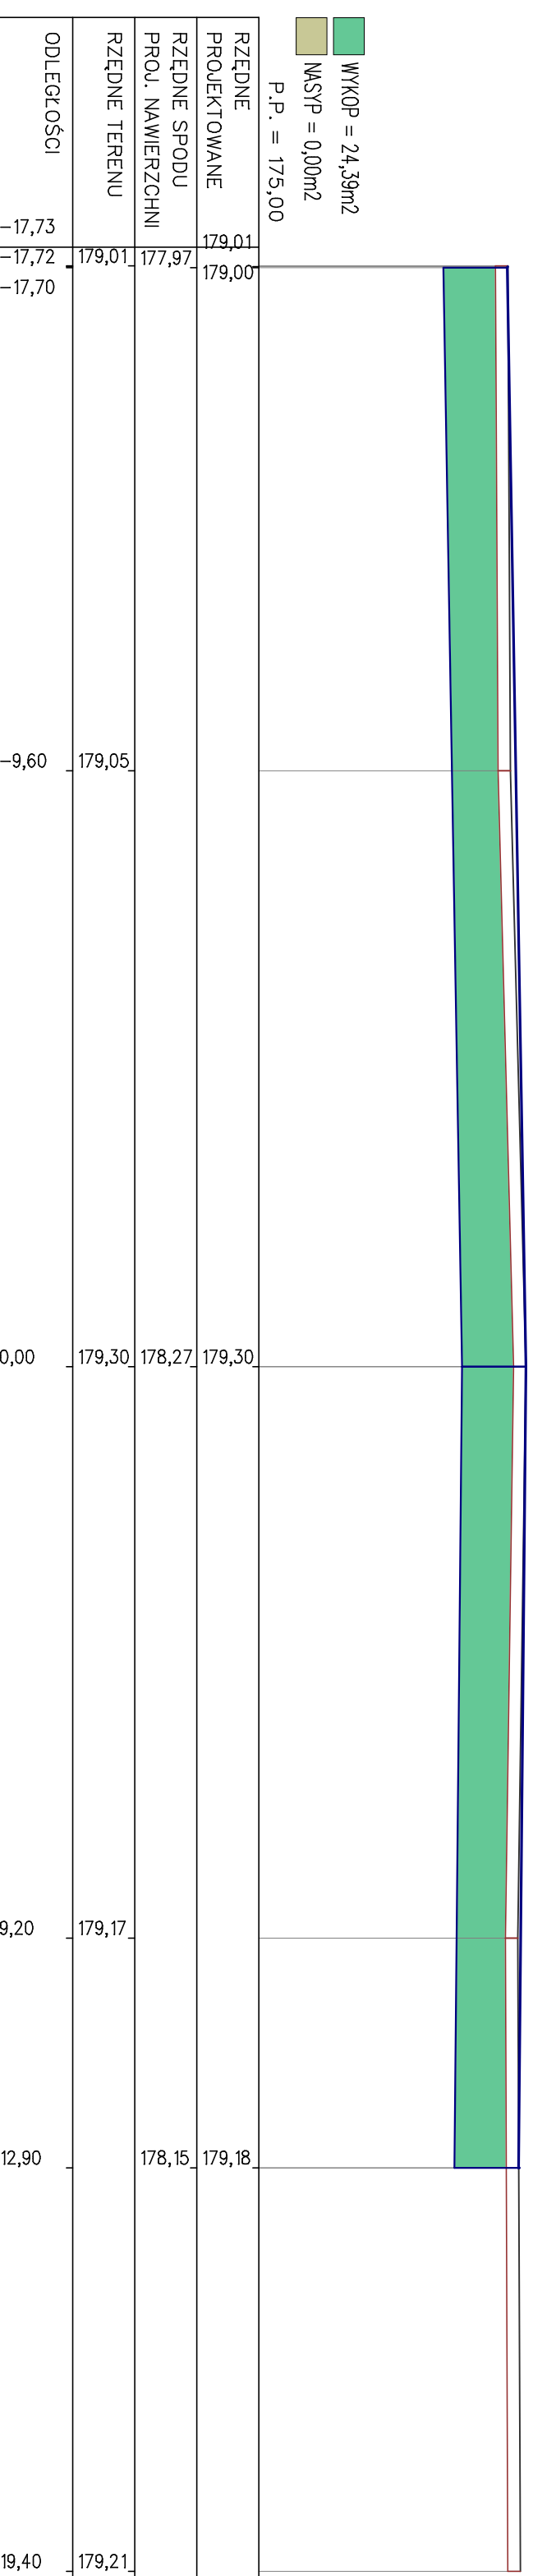


WYKOP = 24,39m<sup>2</sup>  
NASYP = 0,00m<sup>2</sup>

P.P. = 175,00

PK. 8,40

Skala: 1:100/1:100

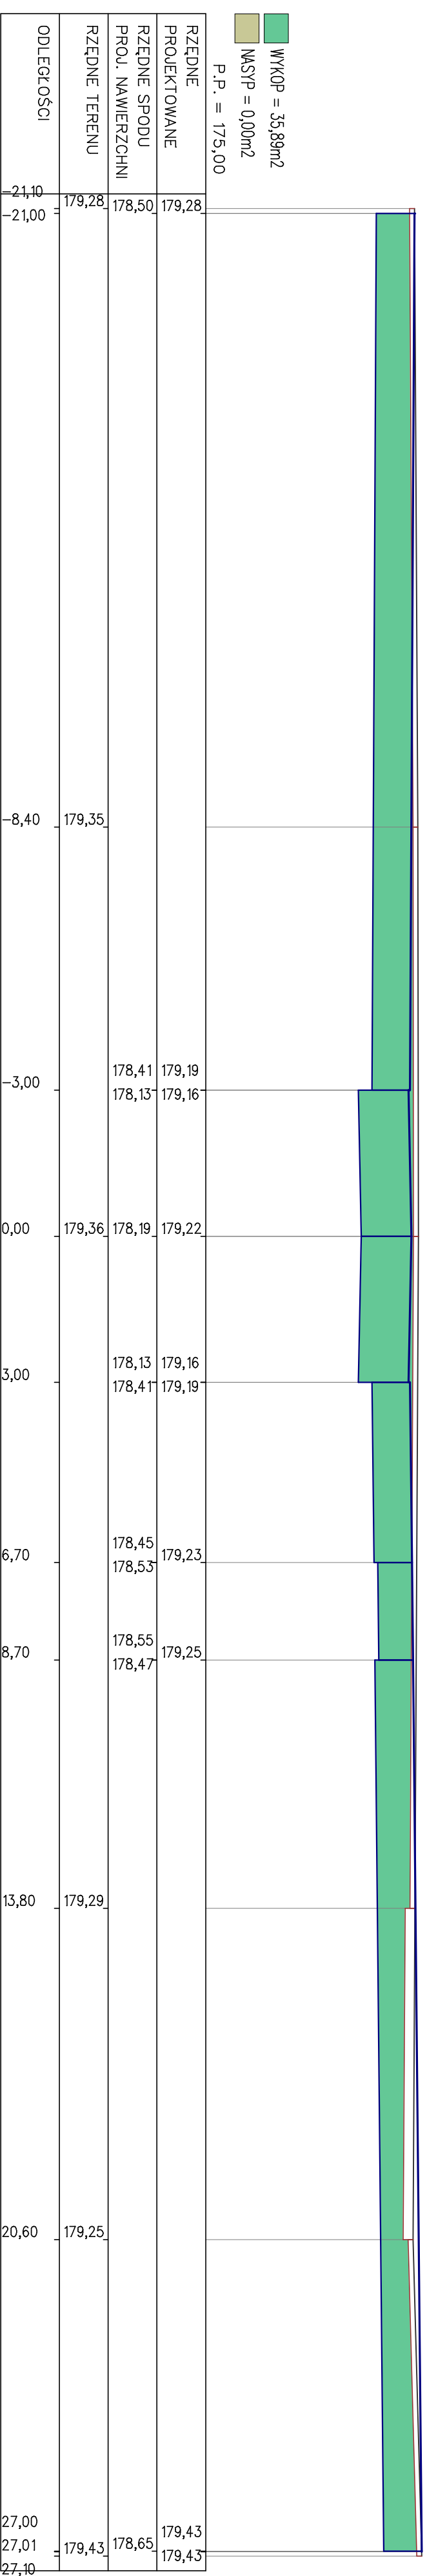

WYKOP = 35,89m<sup>2</sup>  
NASYP = 0,00m<sup>2</sup>

P.P. = 175,00