


PK. 205,80

Skala 1:100/1:100

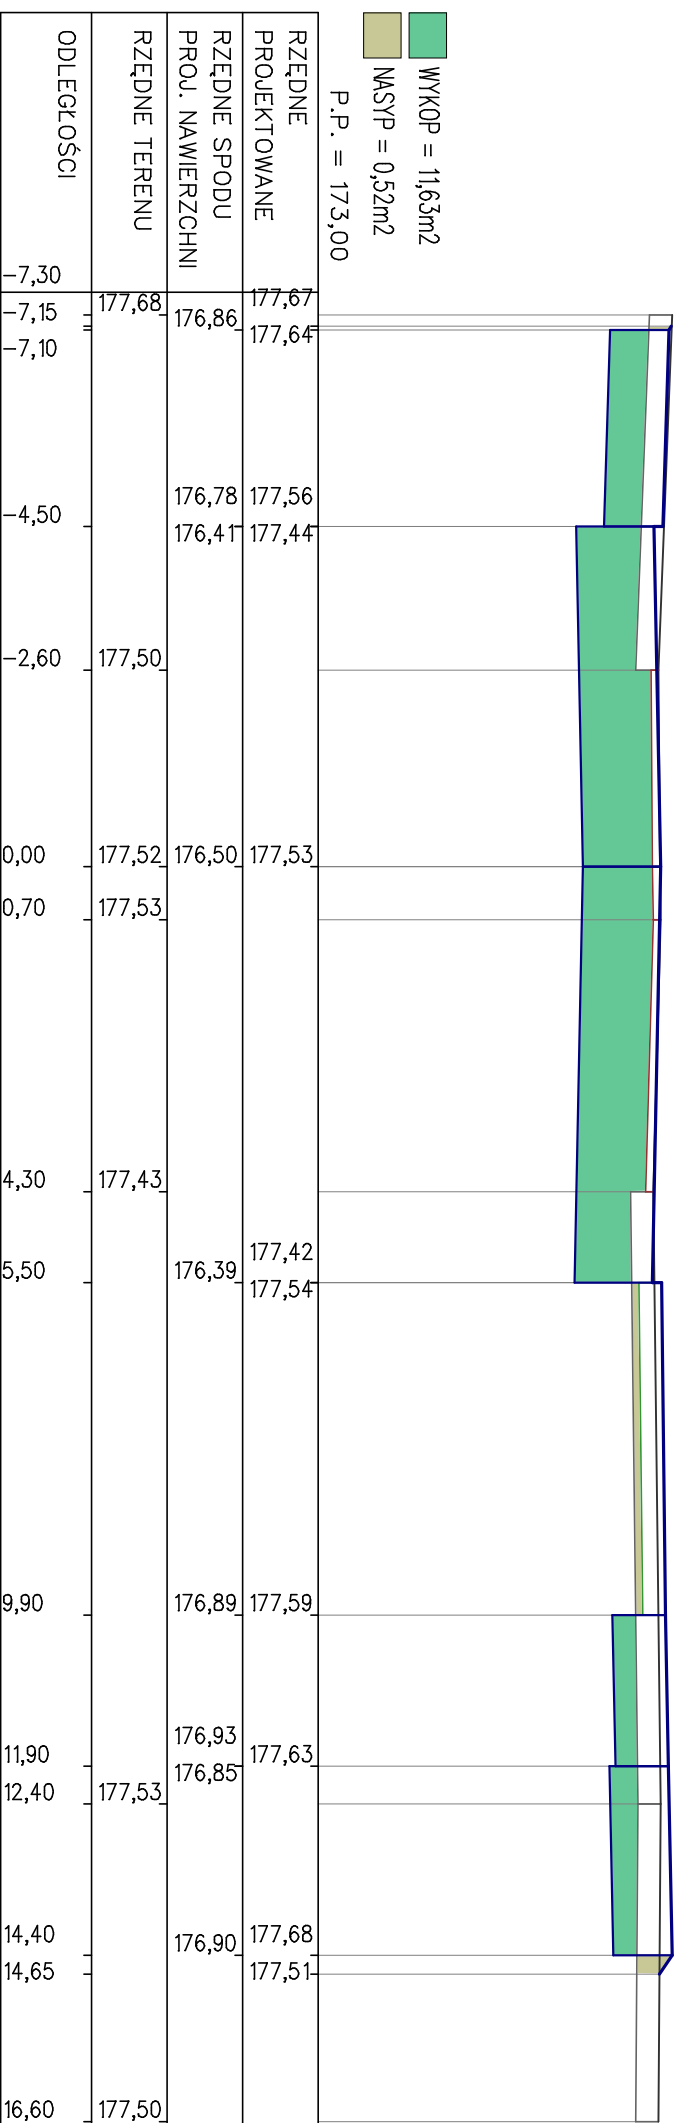

PK. 221,00

Skala 1:100/1:100

