


PIK. 106,00

Skala 1:100/1:100

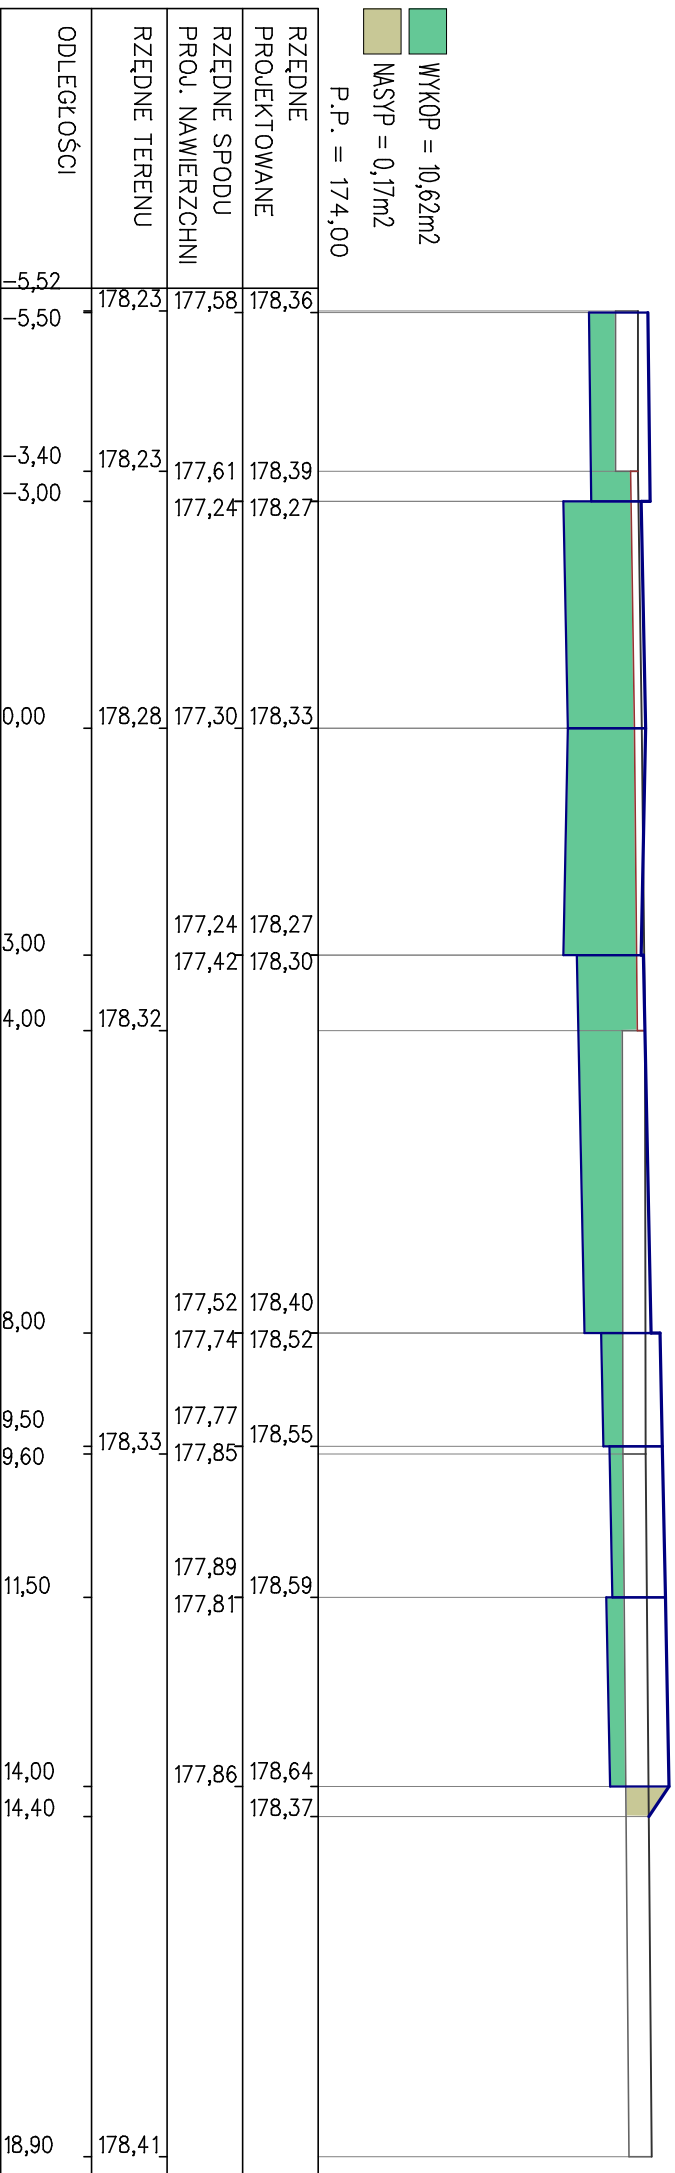

PIK. 118,50

Skala 1:100/1:100

