


PIK. 69,10

Skala 1:100/1:100

■ WYKOP = 5,26m<sup>2</sup>  
■ NASYP = 3,48m<sup>2</sup>  
 P.P. = 173,00

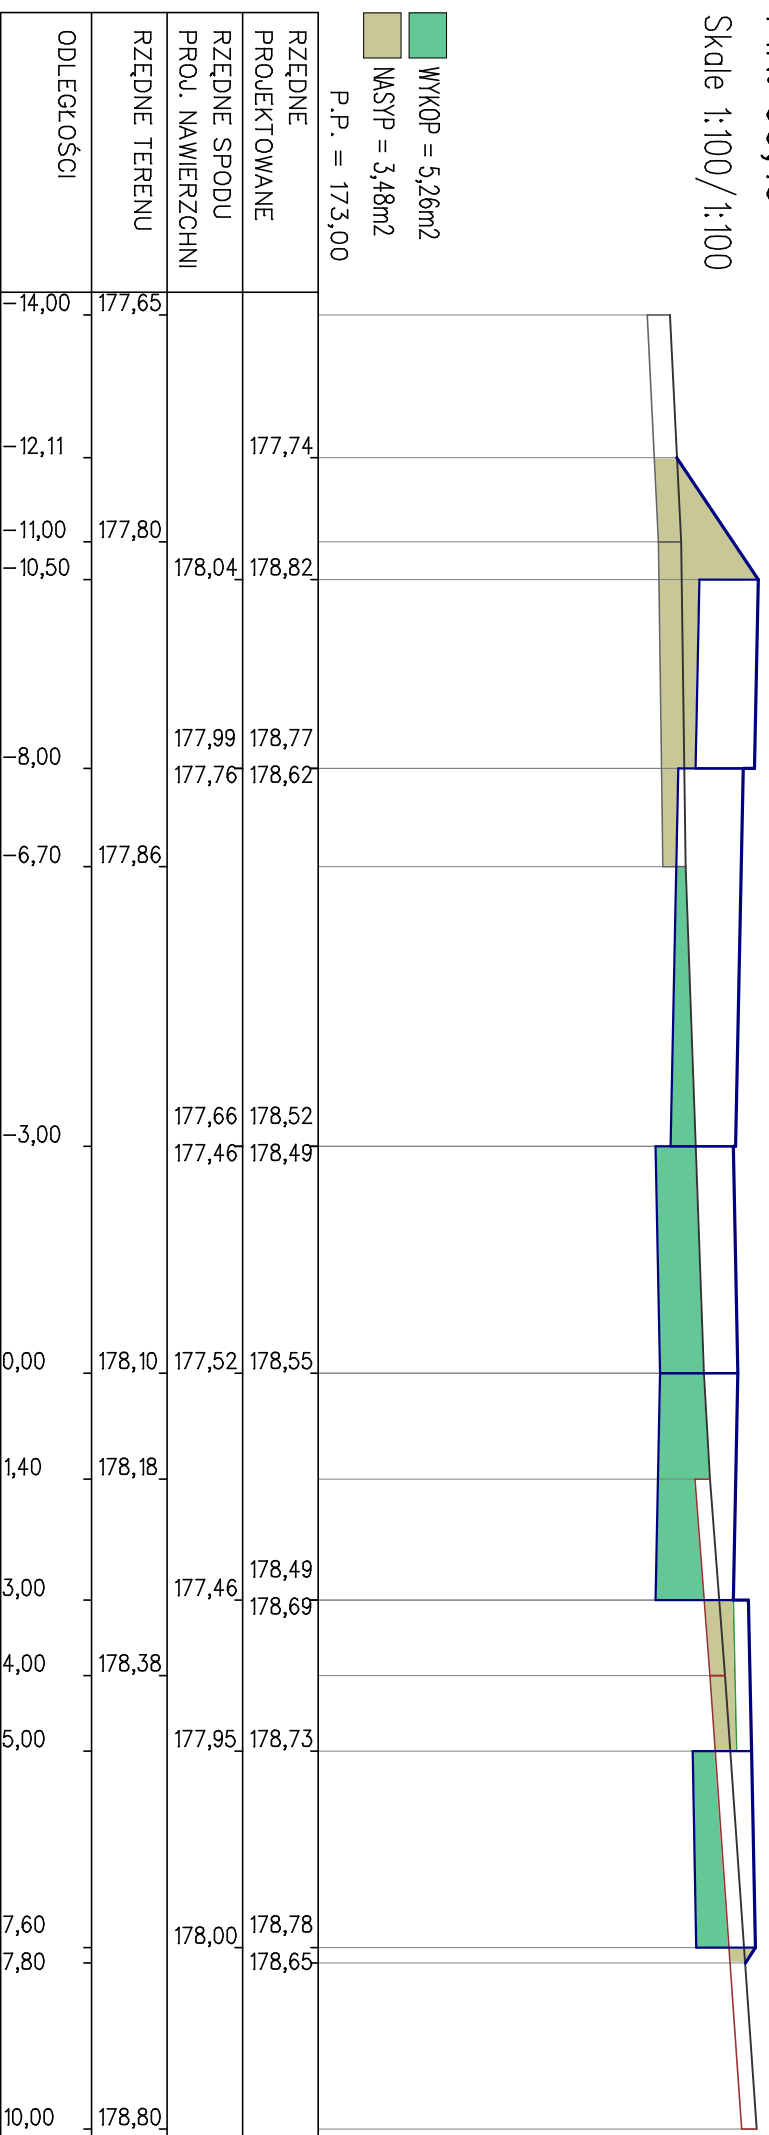

PIK. 88,70

Skala 1:100/1:100

■ WYKOP = 4,09m<sup>2</sup>  
■ NASYP = 4,31m<sup>2</sup>  
 P.P. = 173,00

