


PK. 22,20

Skala 1:100/1:100

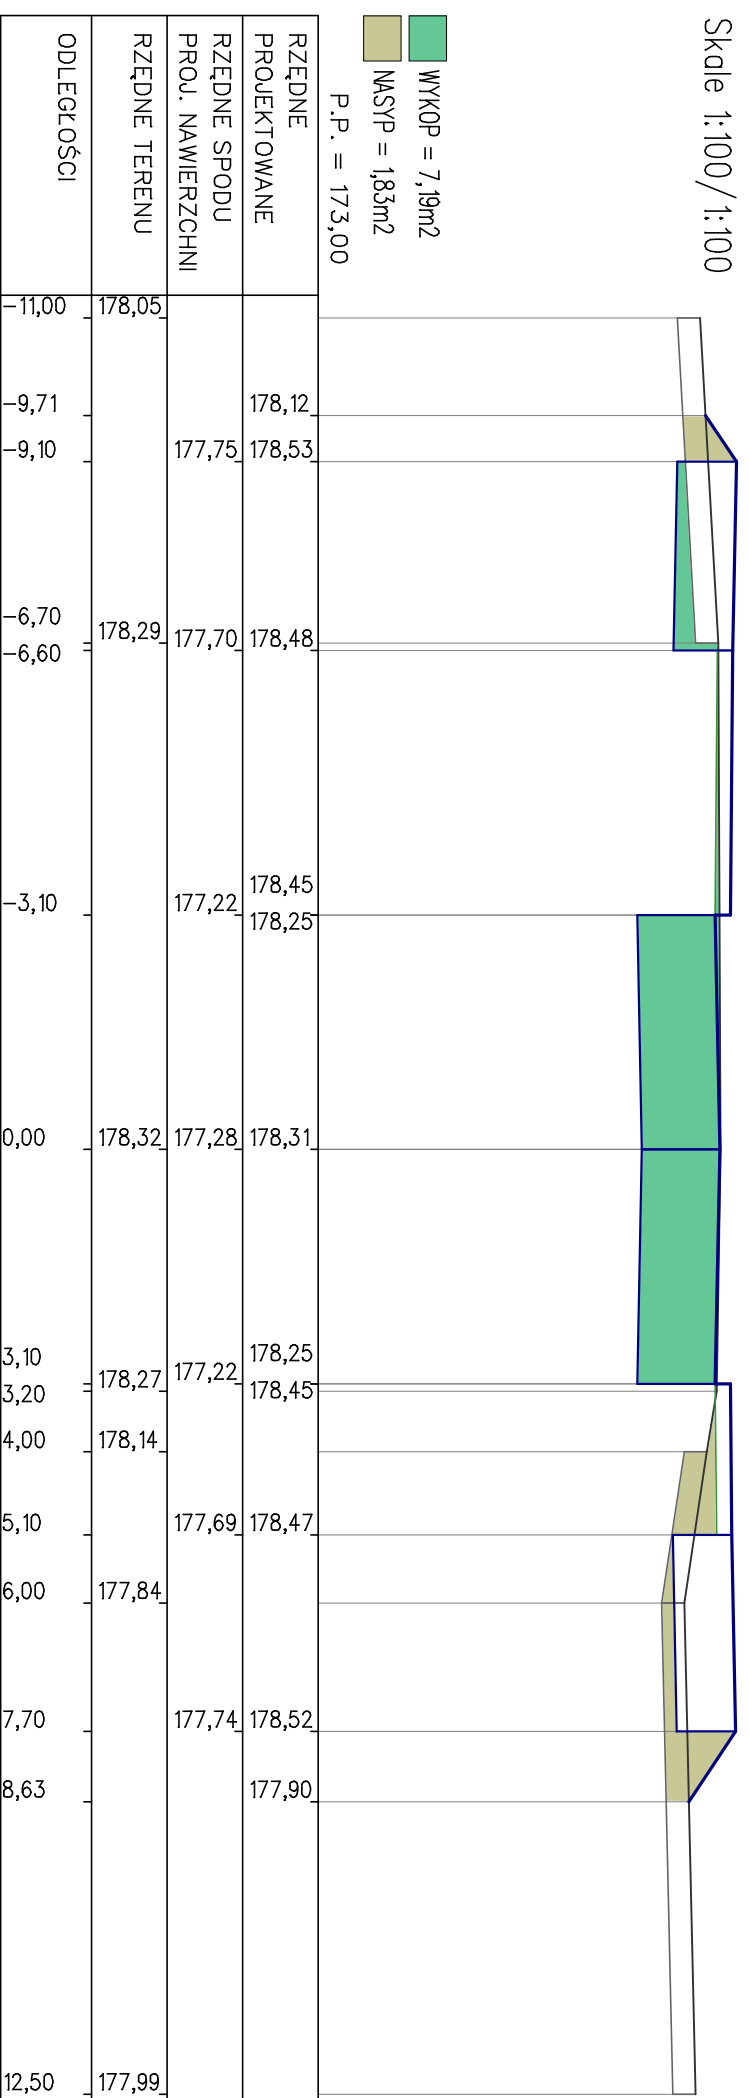

PK. 28,70

Skala 1:100/1:100

