


PK. 36,20

Skala 1:100/1:100

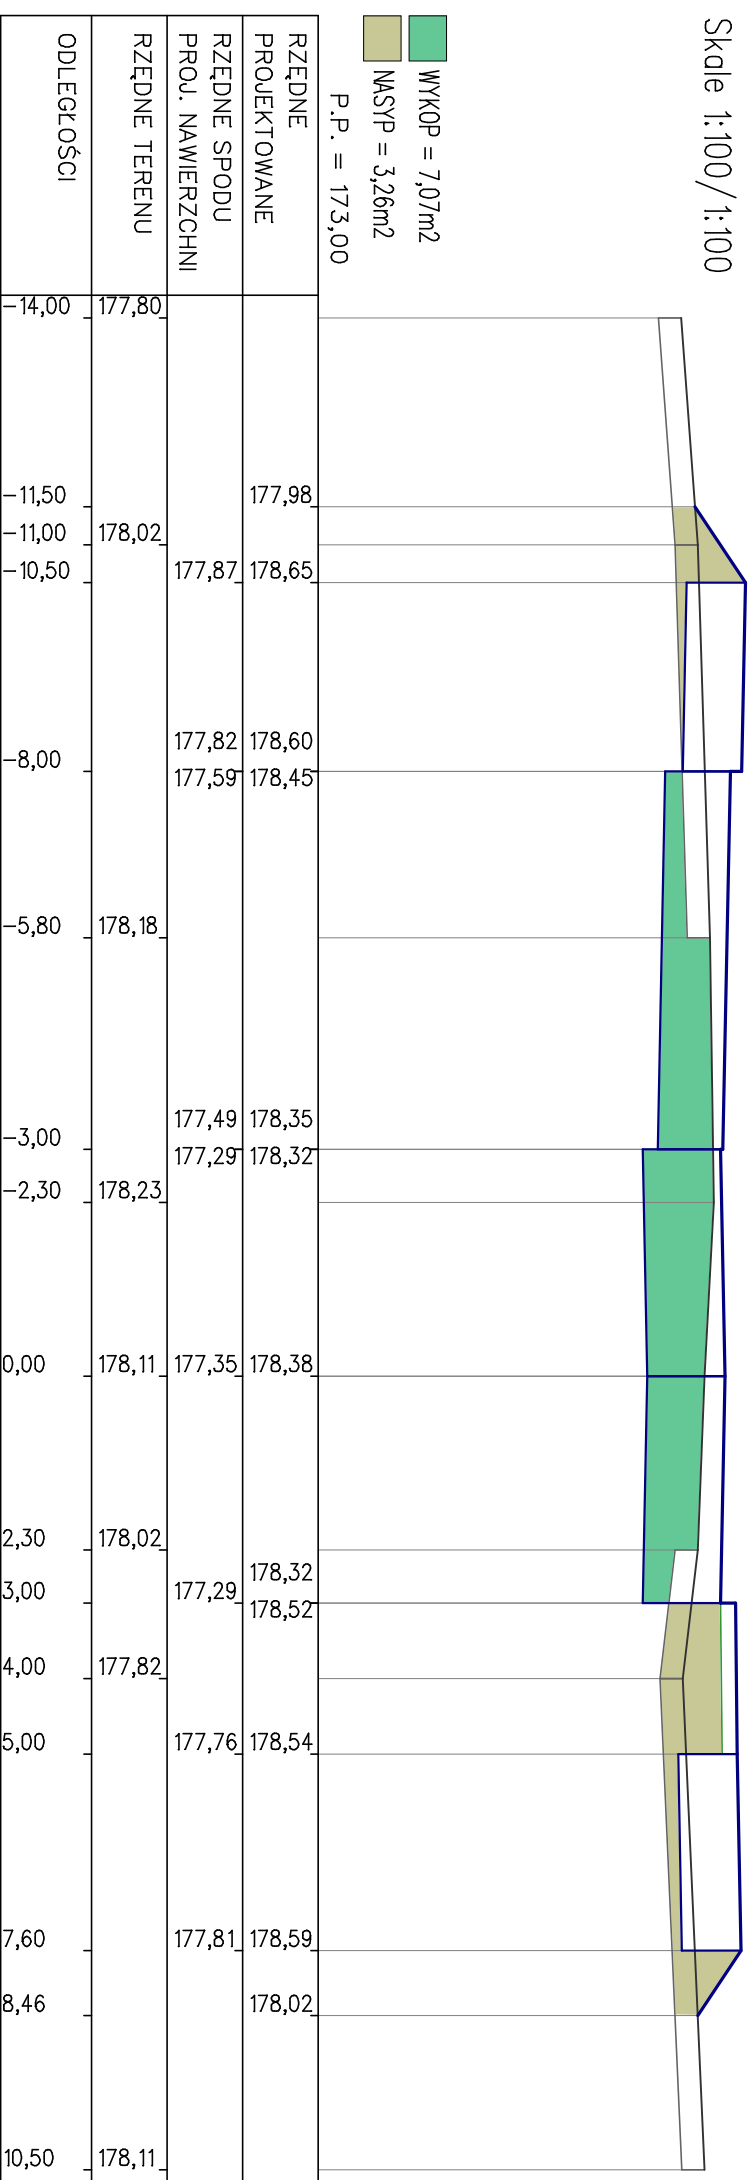

PK. 52,00

Skala 1:100/1:100

