


PIK. 99,80

Skale 1:100/1:100

■ WYKOP = 6,64m²
■ NASYP = 2,14m²
 P.P. = 173,00

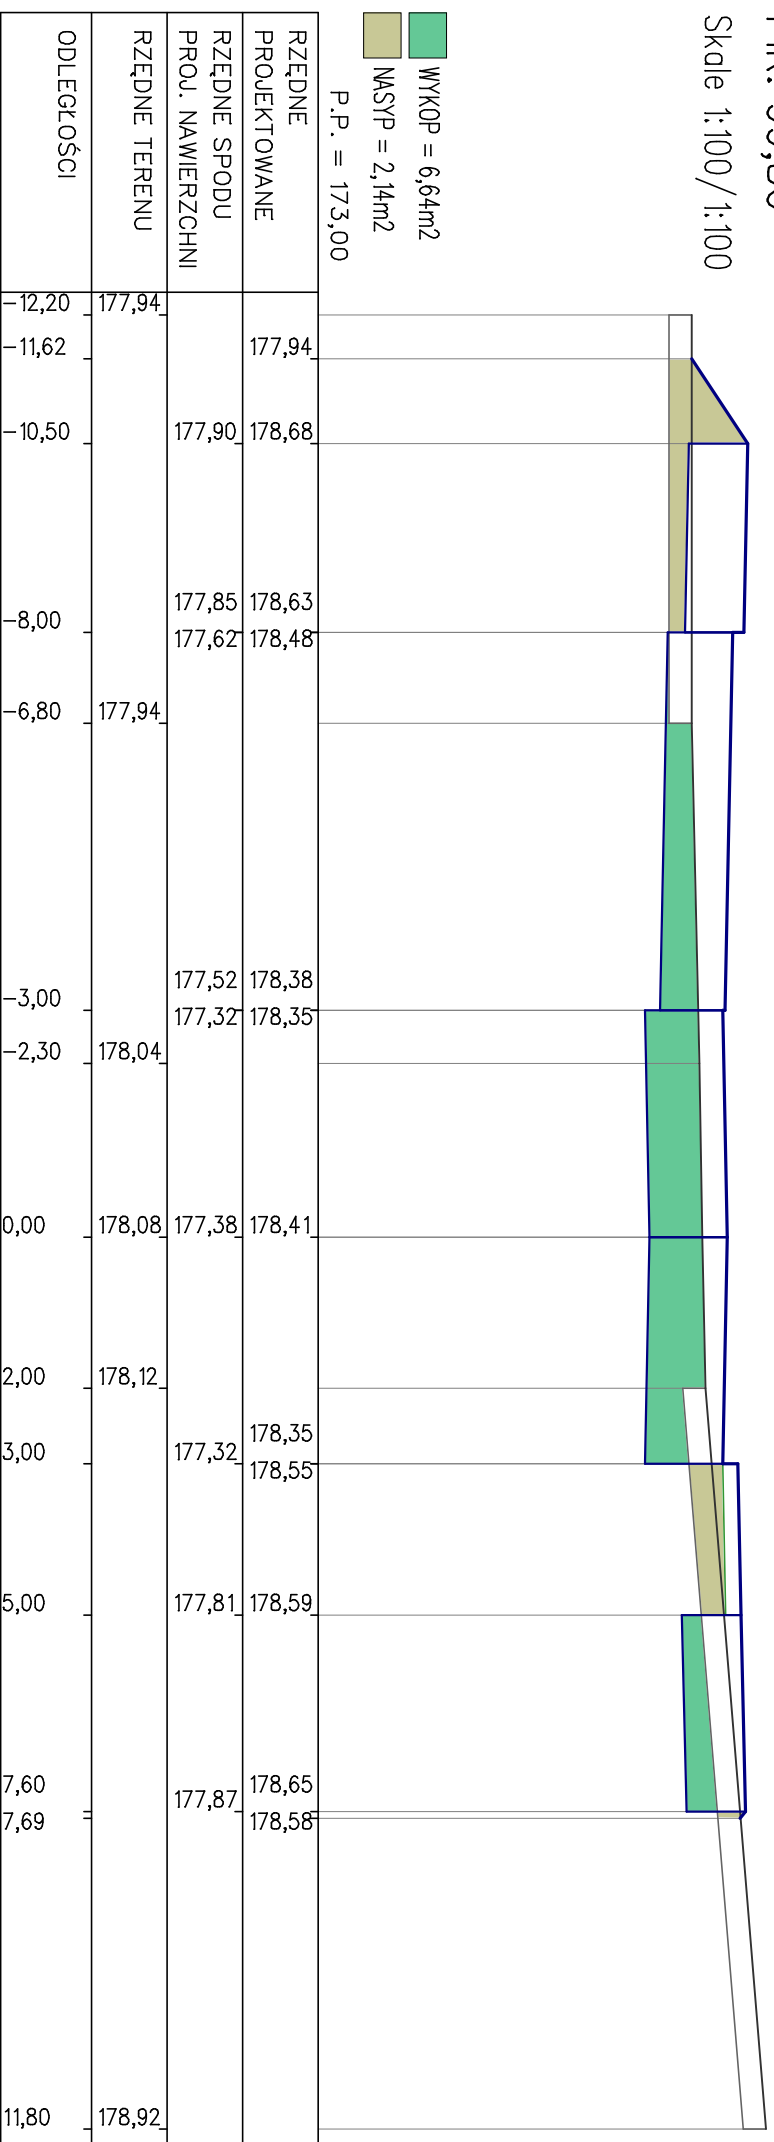

PIK. 117,30

Skale 1:100/1:100

■ WYKOP = 6,17m²
■ NASYP = 1,86m²
 P.P. = 173,00

