


PIK. 85,20

Skala 1:100/1:100

WYKOP = 11,75m²
 NASYP = 0,00m²

P.P. = 167,00

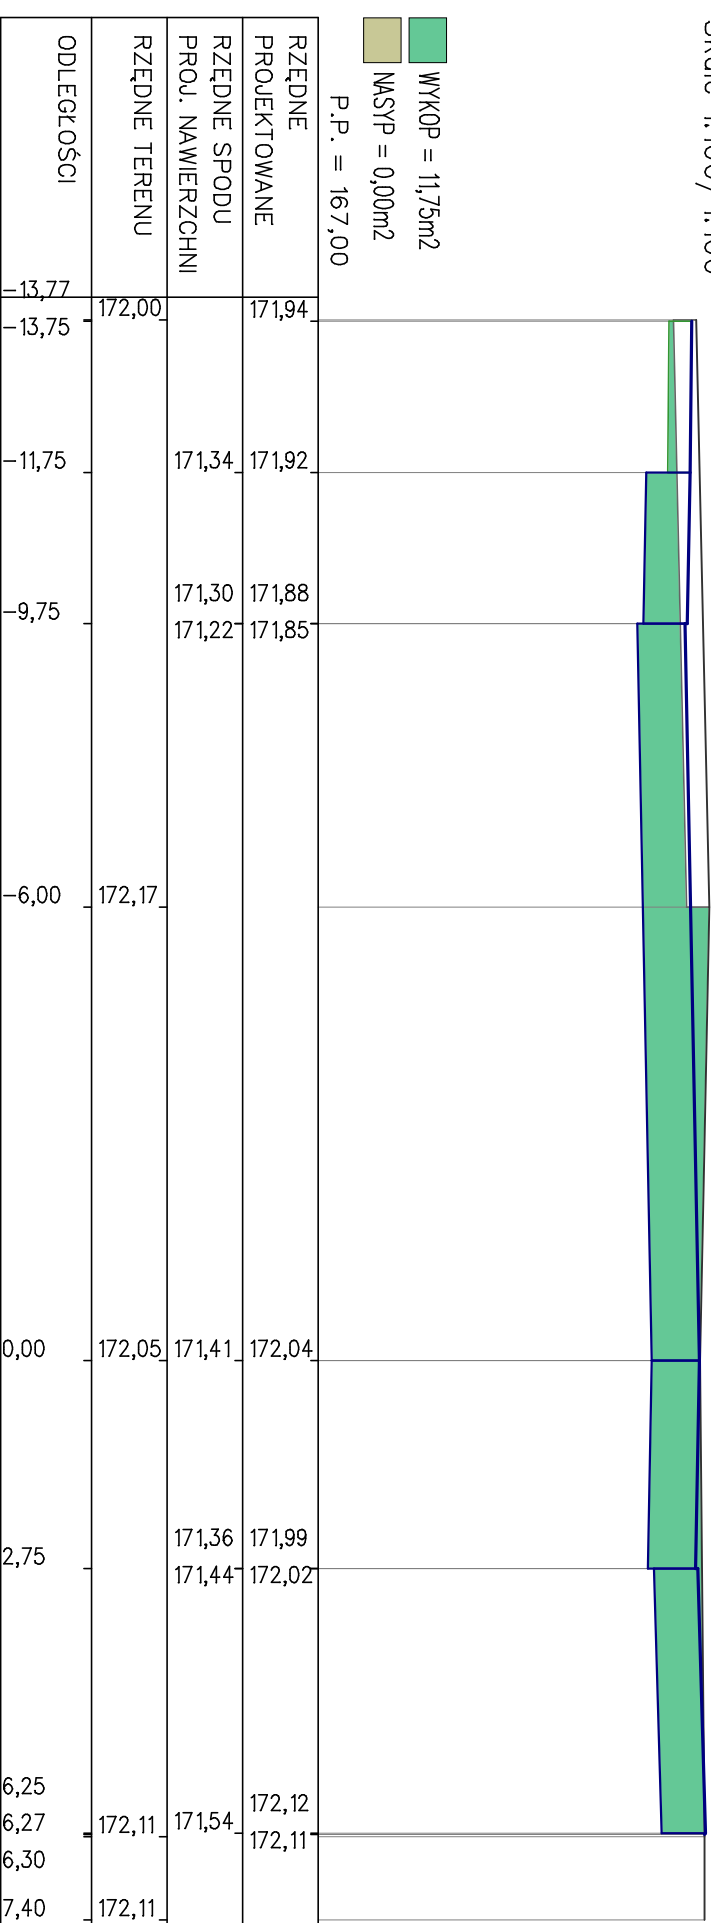

PIK. 100,63

Skala 1:100/1:100

WYKOP = 13,15m²
 NASYP = 0,00m²

P.P. = 168,00

