


PIK: 0+250,00

Skala 1:100/100

- HUM. ISTN.= 2,11m2
- NASYP = 0,17m2
- WYKOP = 4,07m2

P.P. = 166,00

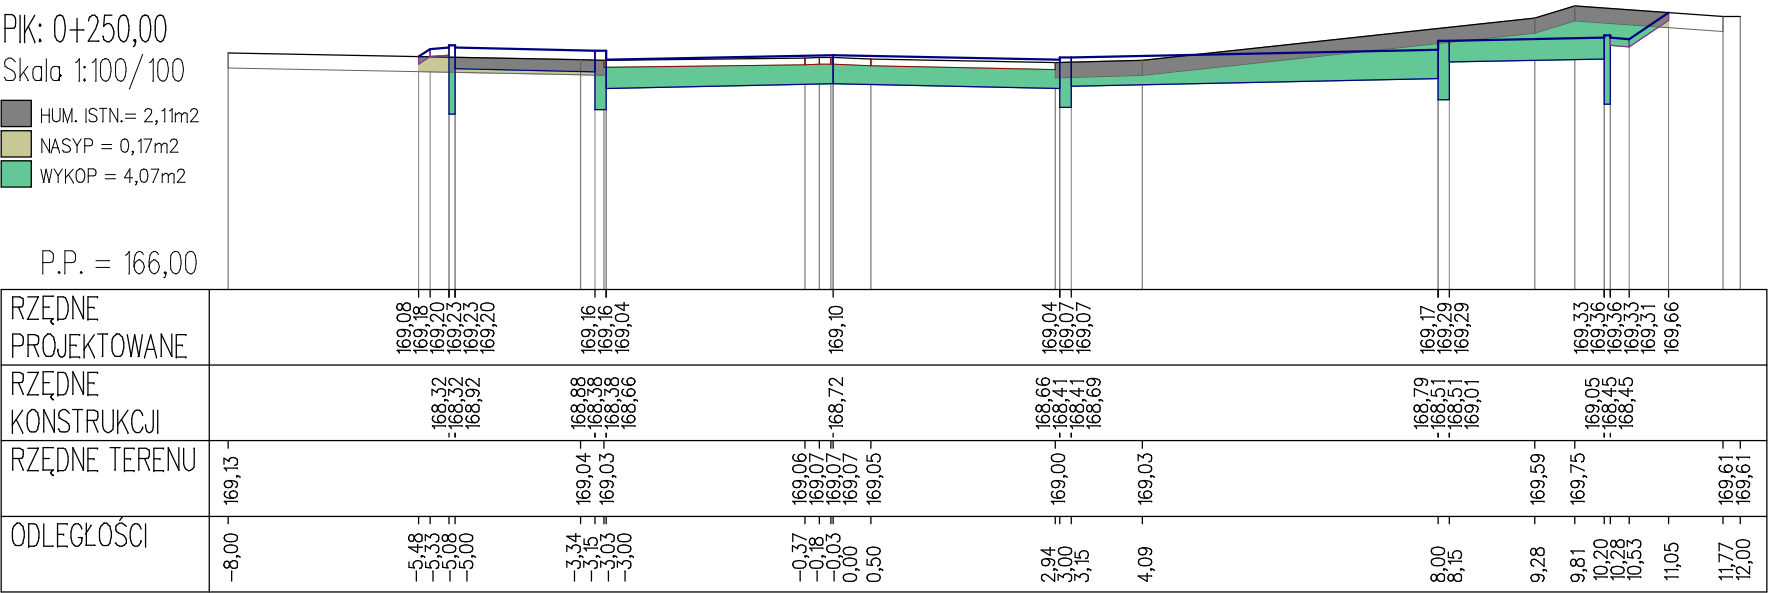

PIK: 0+262,05

Skala 1:100/100

- HUM. ISTN.= 0,00m2
- NASYP = 0,00m2
- WYKOP = 5,47m2

P.P. = 166,00

