

PIK: 0+095,70


• Skala 1:100/100

■ HUM. ISTN.= 0,89m2

 NASYP = 0,14m2

WYKOP = 3,82m²

P.P. = 166,00

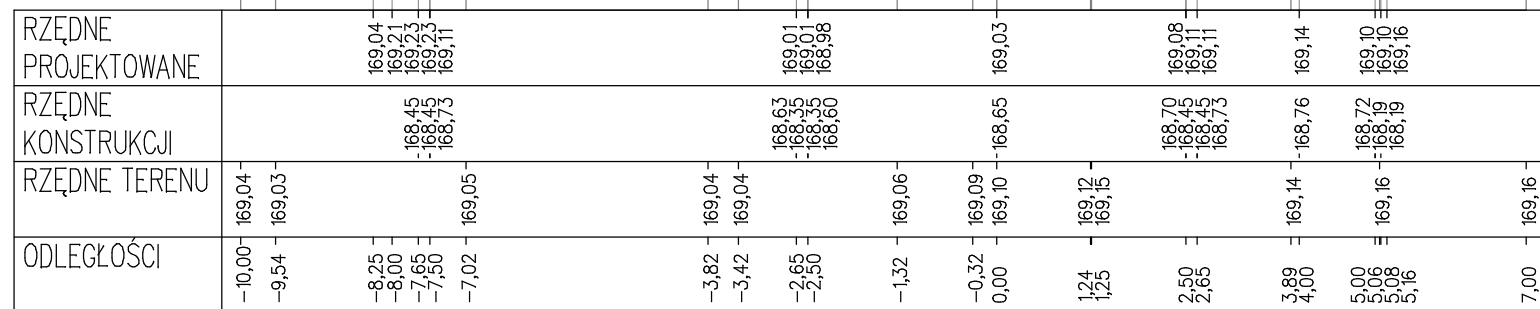

PIK: 0+118,18

Skala 1:100/100

☐ HUM. ISTN.= 0,00m2

 NASYP = 0,19m2

WYKOP = 3,34m²

P.P. = 166,00

