


PIK: 0+125,00

Skala 1:100/100

HUM. ISTN.= 1,37m²
 NASYP = 0,03m²
 WYKOP = 3,52m²

P.P. = 166,00

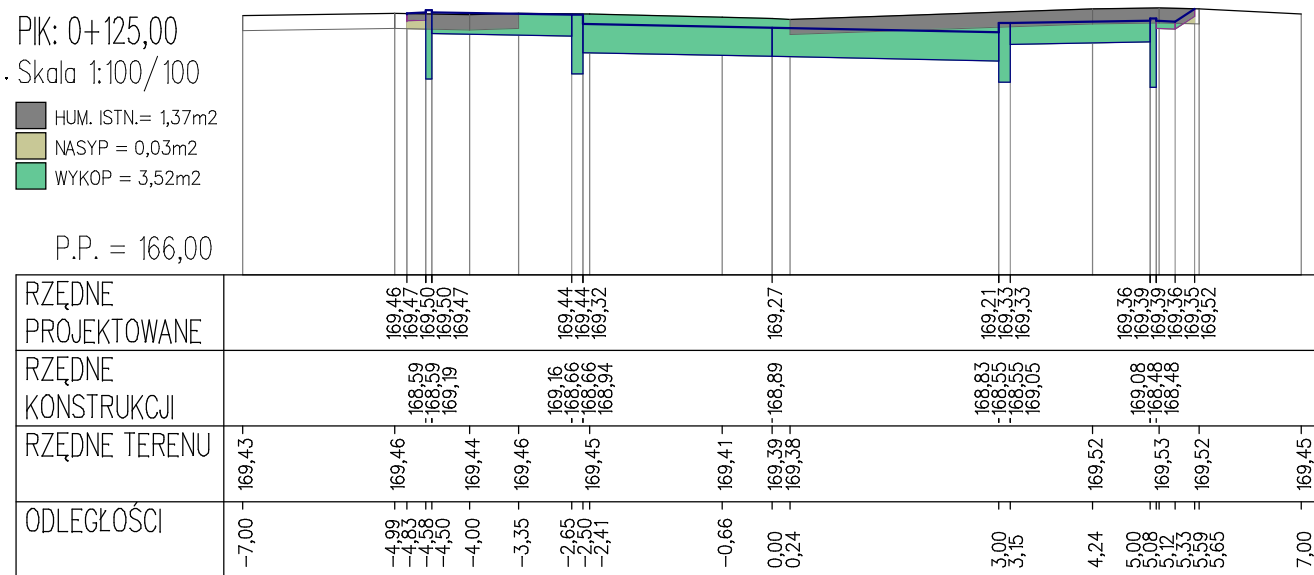

PIK: 0+152,84

Skala 1:100/100

HUM. ISTN.= 1,31m²
 NASYP = 0,07m²
 WYKOP = 1,53m²
 P.P. = 166,00

