




93+687.50

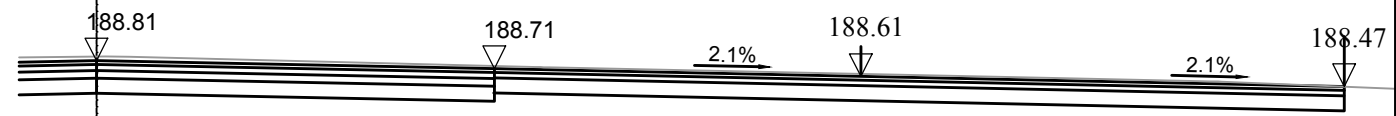


93+761.50

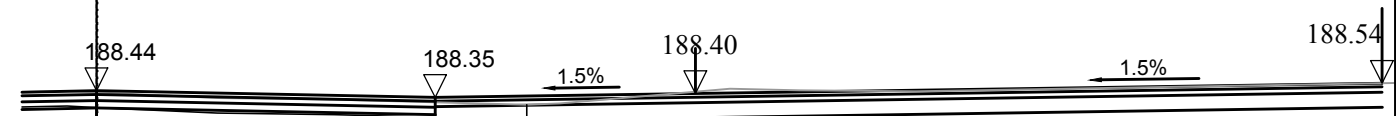


93+824.00

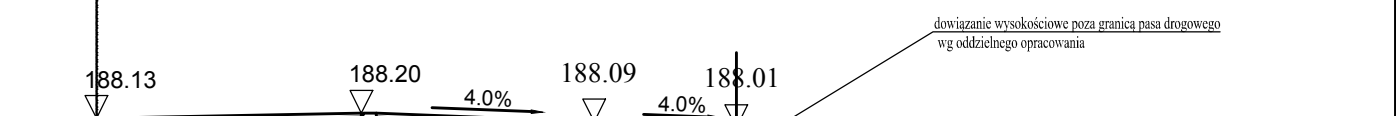


93+874.50

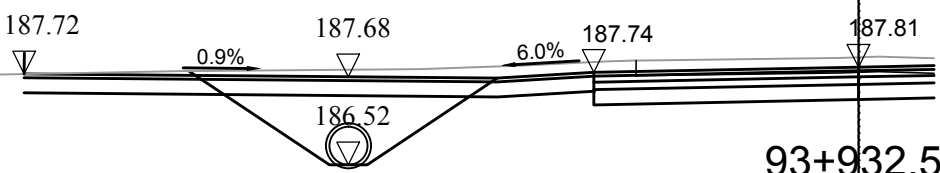


93+932.50

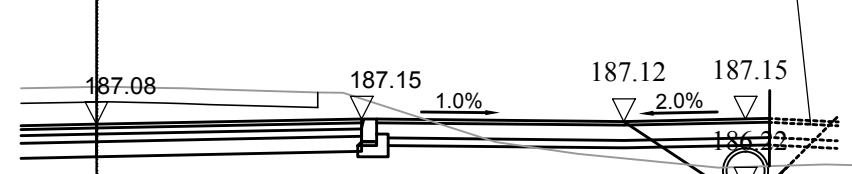


93+935.00

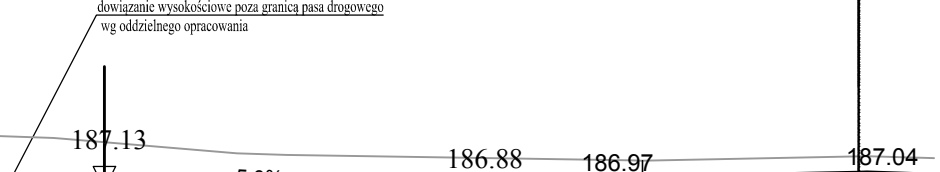


94+045.50

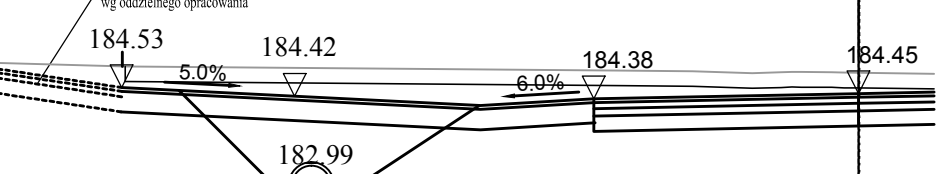


94+299.00

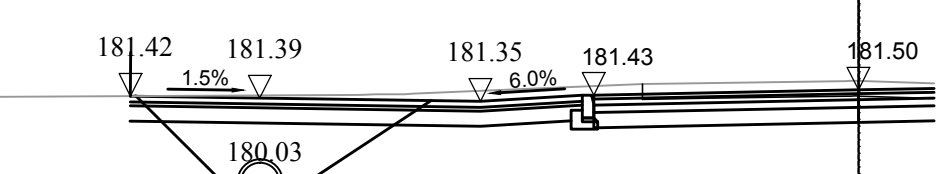


94+427.00

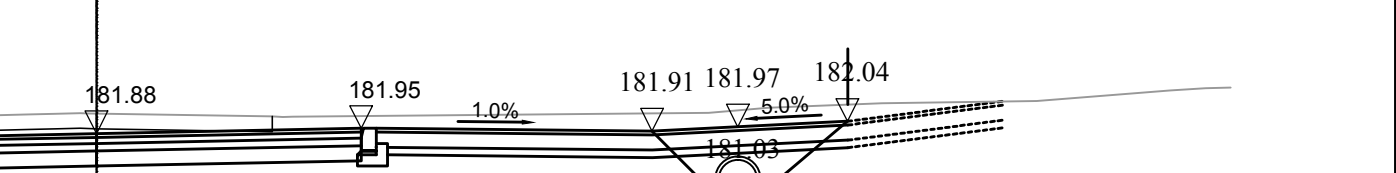


94+427.50

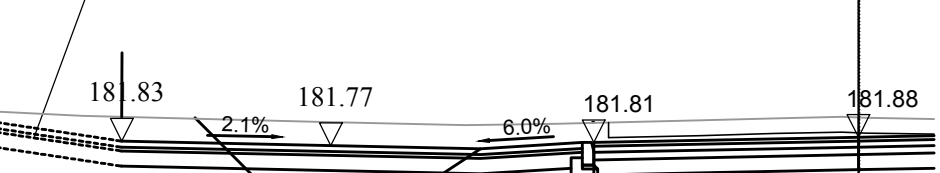


94+591.50

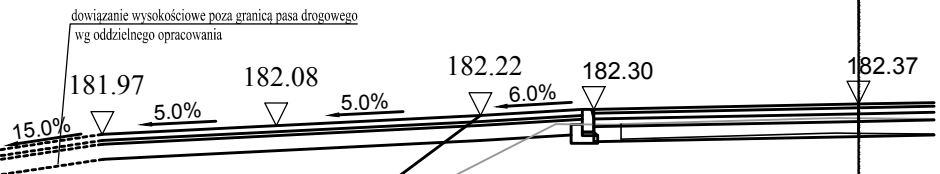


94+646.00

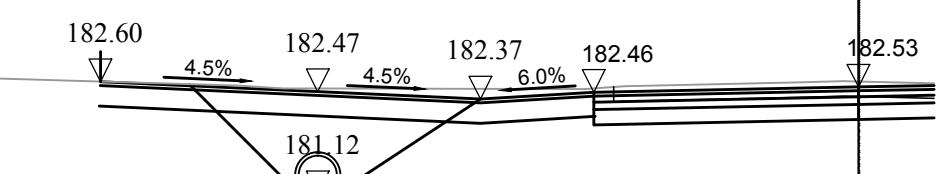


94+720.50

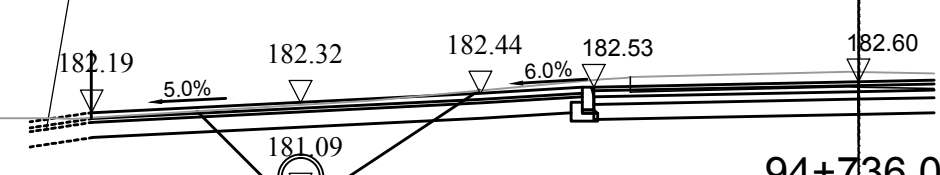


94+736.00

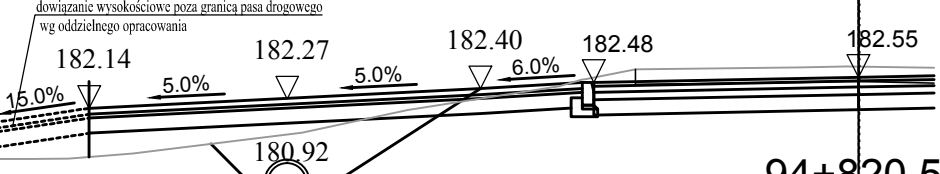


94+820.50

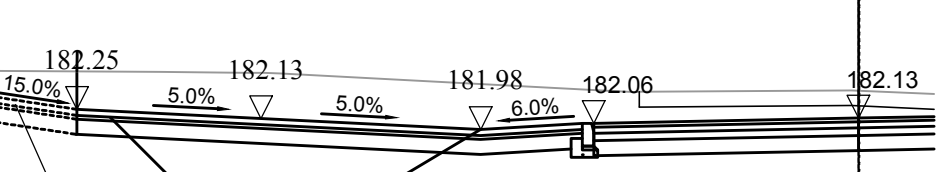


94+888.50

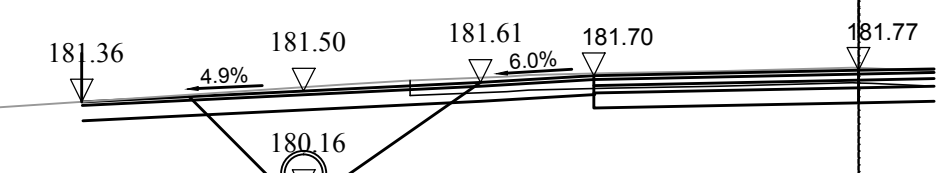


94+974.00

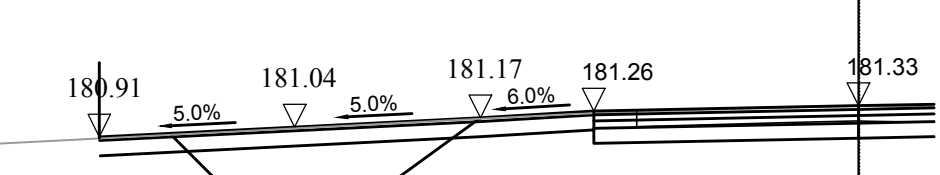


95+097.50

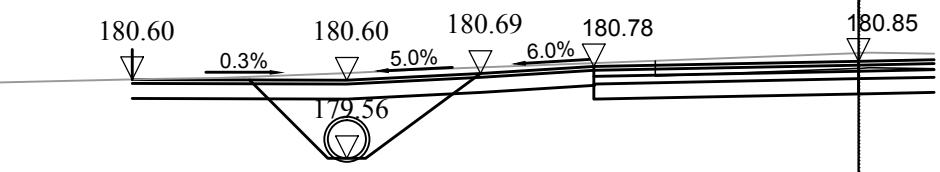


95+108.00

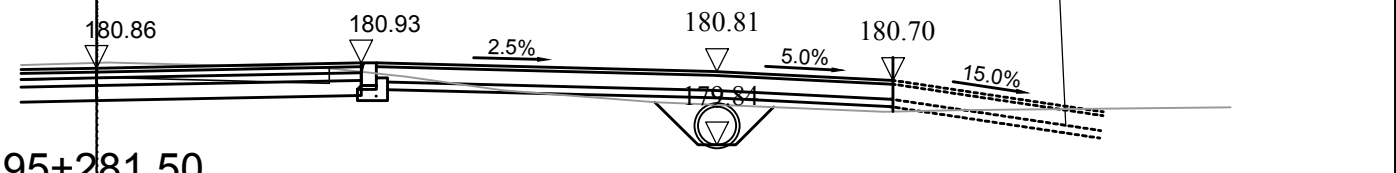


95+281.50

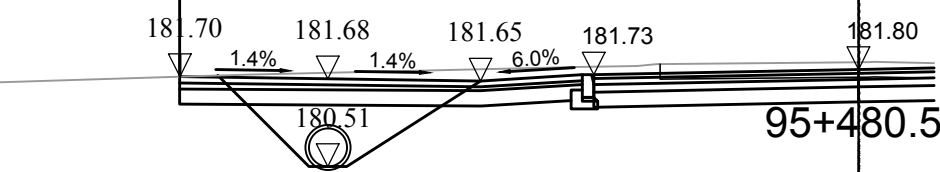

95+480.50

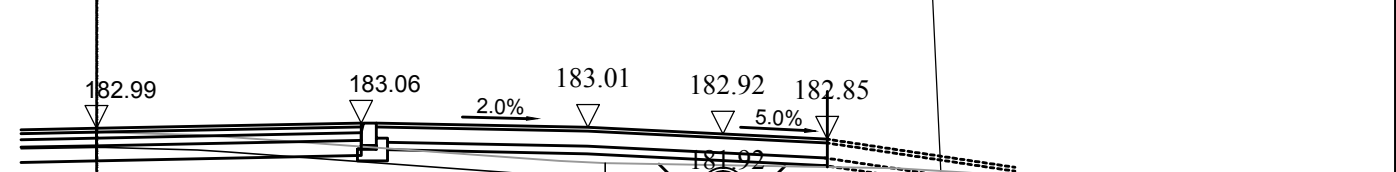

95+830.00

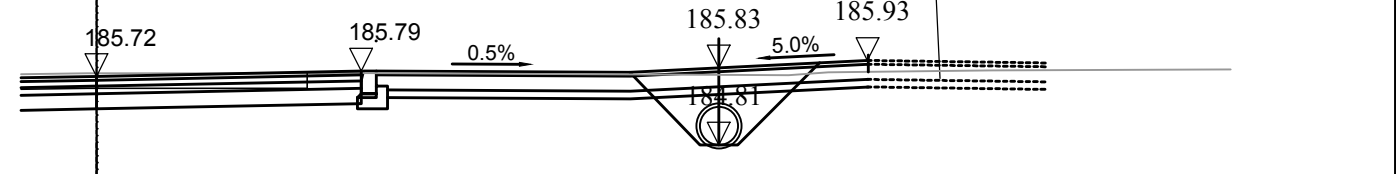

DrogowskicZ		M. Gwiazdowski, A. Sosnowski, M. Grzybowska ul. Elektryczna 13/22, 15-620 Białystok tel. (085) 652 05 80 e-mail: drogowskicz@o2.pl	
Skala: 1:100		Wysokość: 6.	
Nazwa: Branża Drogową		Temat: 01.201.5	
Właściciel: PDL DROGOWSKICZ		Data: 15.10.2015	
Wykonawca: PDL DROGOWSKICZ		Data: 15.10.2015	
Weryfikator: PDL DROGOWSKICZ		Data: 15.10.2015	
