


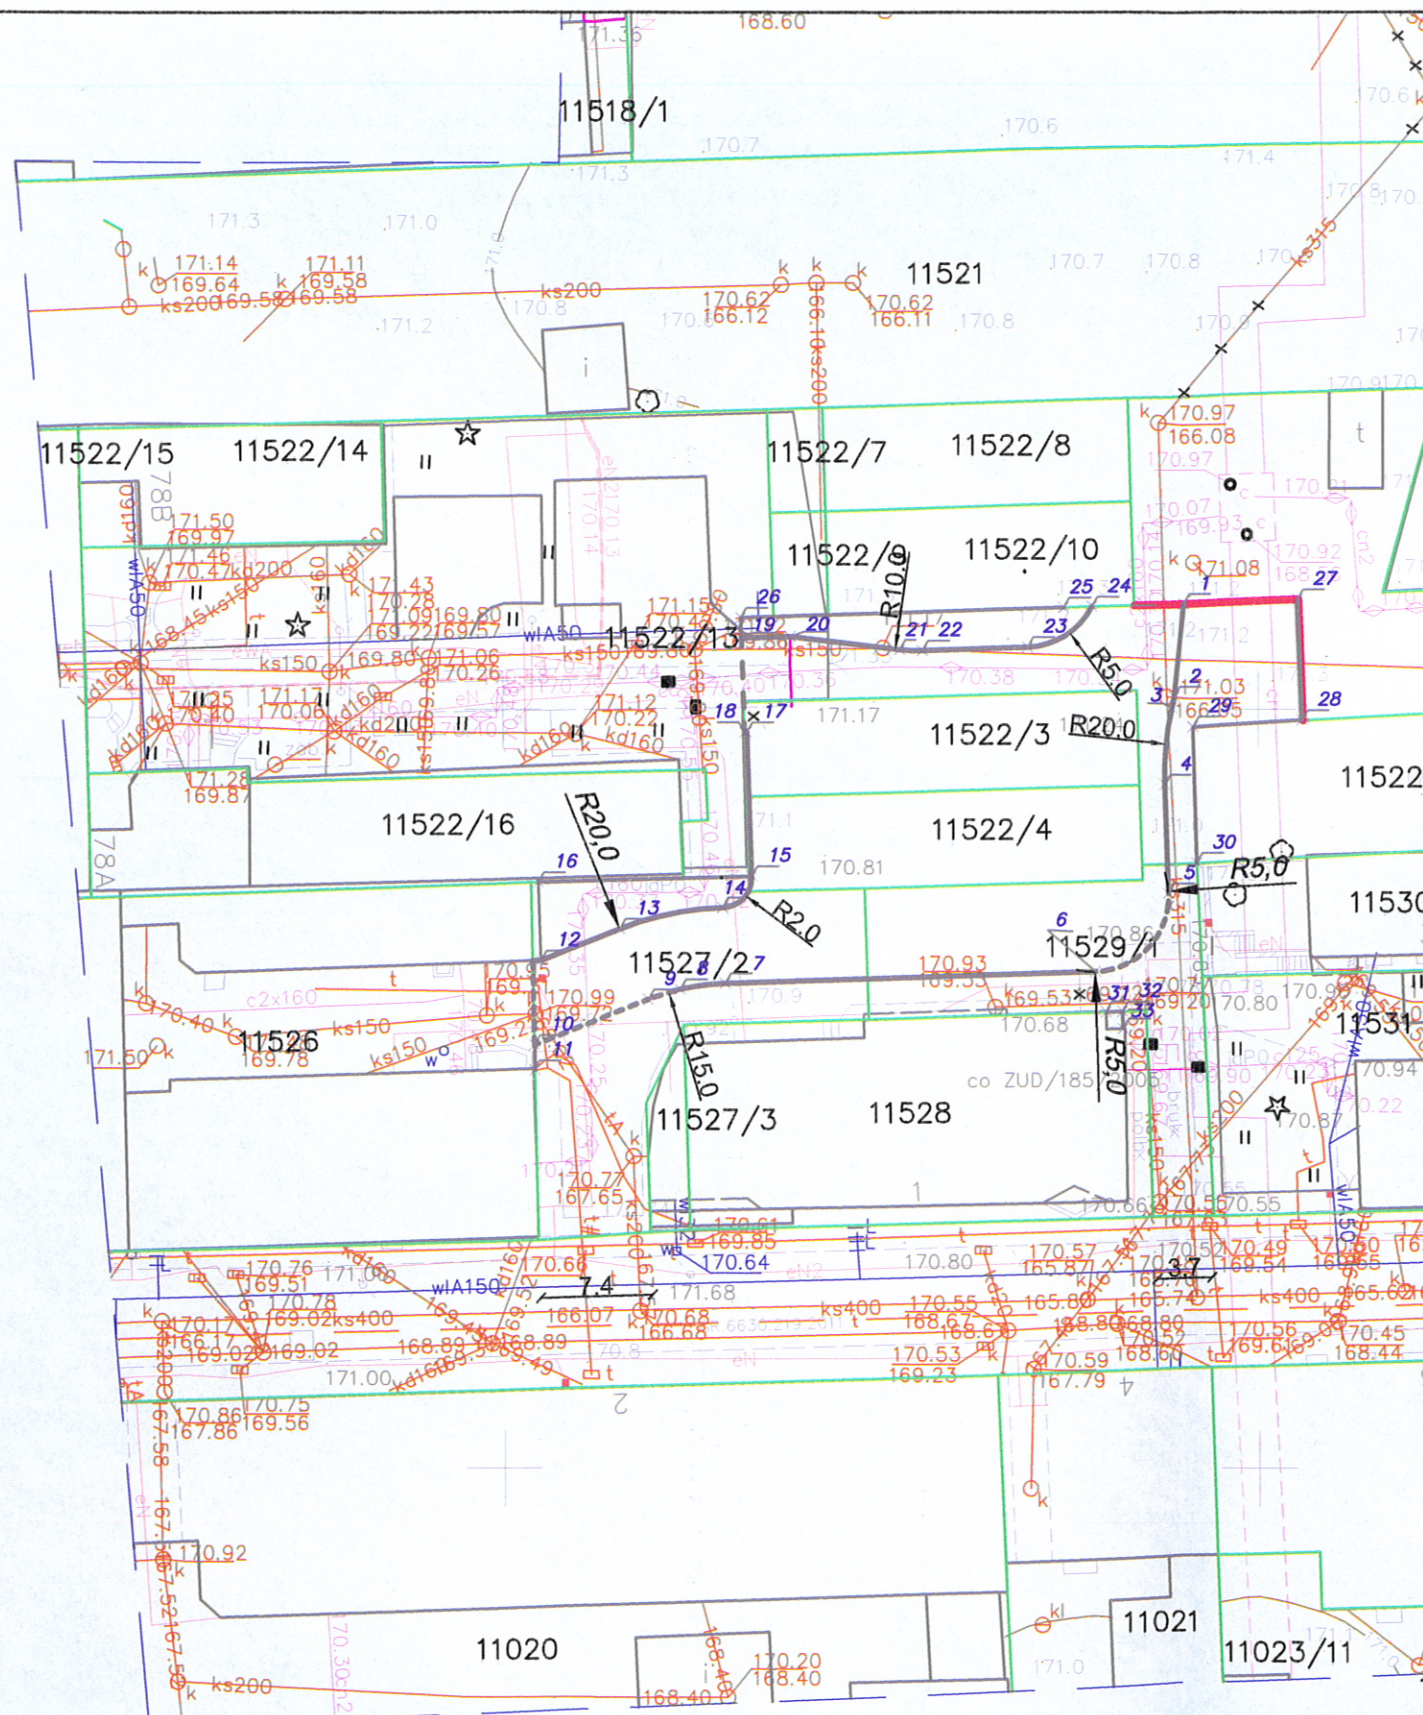

Współrzędne punktów

Nr.	X	Y
1	5997306.98	8429995.03
2	5997300.85	8429994.35
3	5997300.13	8429994.19
4	5997295.08	8429993.71
5	5997287.90	8429993.95
6	5997282.74	8429989.11
7	5997281.94	8429964.63
8	5997281.55	8429961.67
9	5997280.88	8429959.55
10	5997277.86	8429952.02
11	5997276.21	8429952.04
12	5997283.43	8429952.47
13	5997285.52	8429957.69
14	5997286.94	8429964.46
15	5997289.02	8429966.40
16	5997288.59	8429952.30
17	5997298.51	8429966.09
18	5997298.50	8429965.95
19	5997304.72	8429965.76
20	5997304.80	8429968.97
21	5997303.94	8429976.21
22	5997303.88	8429977.71
23	5997304.10	8429984.65
24	5997306.79	8429988.92
25	5997306.73	8429987.05
26	5997306.04	8429965.72
27	5997307.24	8430002.59
28	5997299.29	8430002.87
29	5997298.88	8429995.64
30	5997289.88	8429995.90
31	5997280.08	8429989.80
32	5997280.11	8429990.88
33	5997278.98	8429990.92

0 cm

owski, M. Grzybowski
5-620 Białystok
mail: drogowskaz-sc@o2.pl

Rysunek nr:

6

Data :

12.12.2011

Podpis: